


ROAD
80'

ROAD
49'-1"

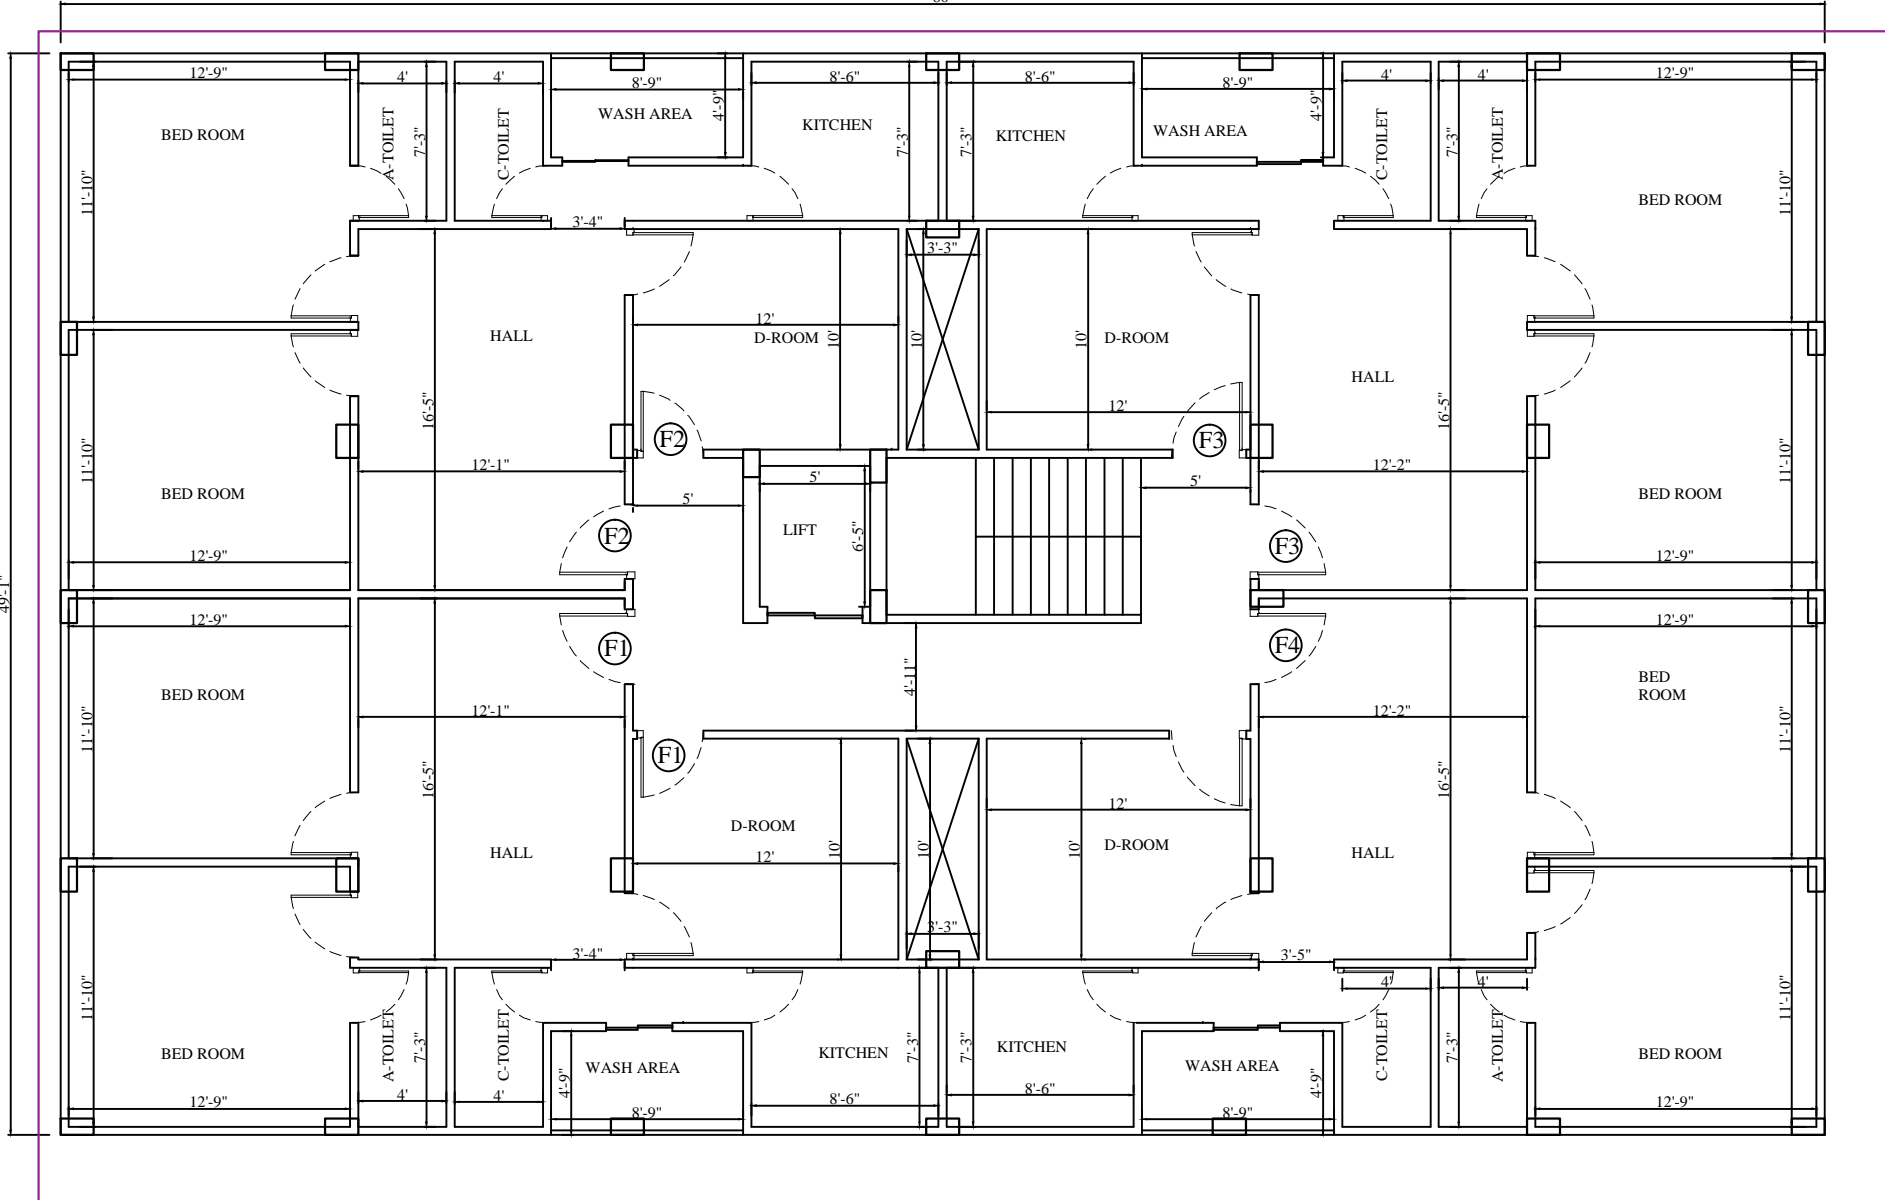

Date	REVISIONS	
	Description	Approved



SADAAT Constructions
architects & engineers
P. NO : 9866551455.

CLIENT:-
MR. MUDASIR BHAI.

Designed:-SYED EHSAN AHMED QUADRI	DATE:- 29-03-2022
Drawn:- JAWAD AHMED	DRDATE:-
Checked:- SYED AMJAD QUADRI	CDATE

TITLE:- TYPICAL FLOOR PLAN . (NEW)

Approved _____ Date ____
Title _____

Sheet of
File NAME:-
Mudasir bhai
gkber bagh
15-03-2022