


BASIC KITCHEN PLAN

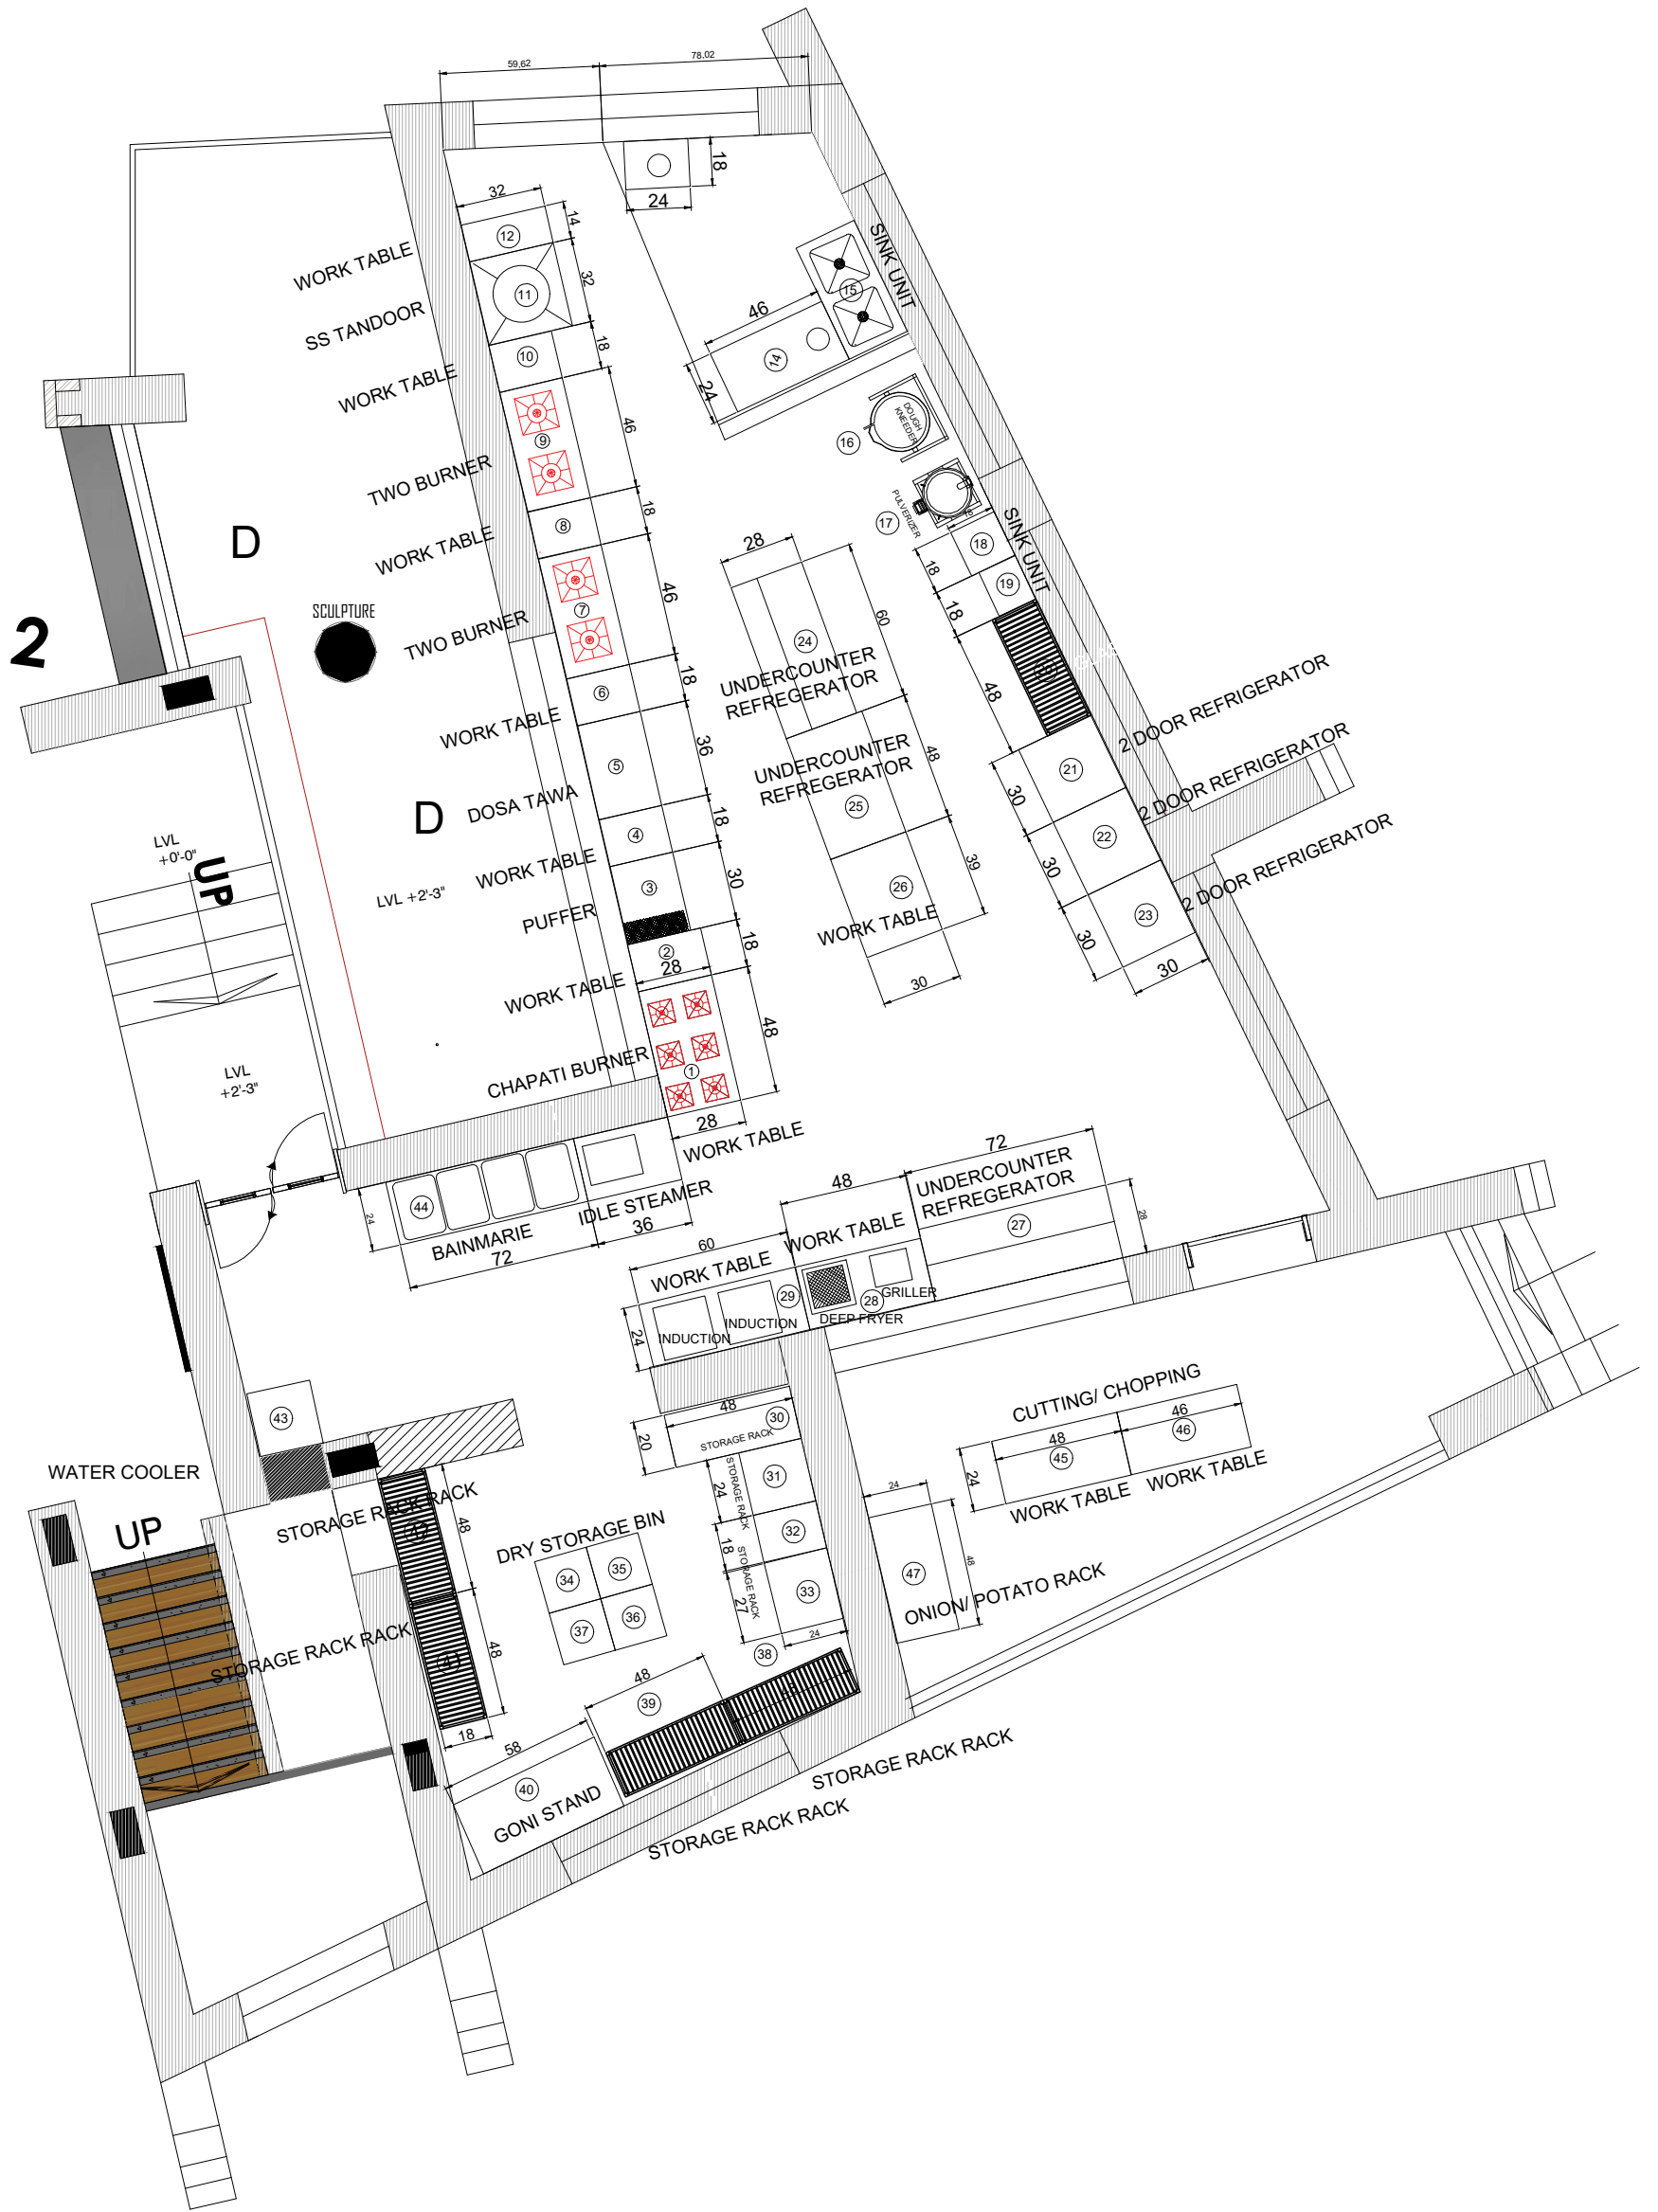

PROPOSED KITCHEN LAYOUT ZAPURZA	DRAWING TITLE	SCALE	N.T.S.	NOTE • ALL DRAWINGS ARE SUBJECT TO CHANGE AS PER SITE CONDITIONS. • ALL MEASUREMENTS ARE FROM FINISHED SURFACES	PROJECT HEAD— MR SUNIL AGARWAL
		DATE			DRAWING BY— KINGS KITCHEN SOLUTIONS
		GROUND FLOOR PLAN			