


NEIGHBOURS

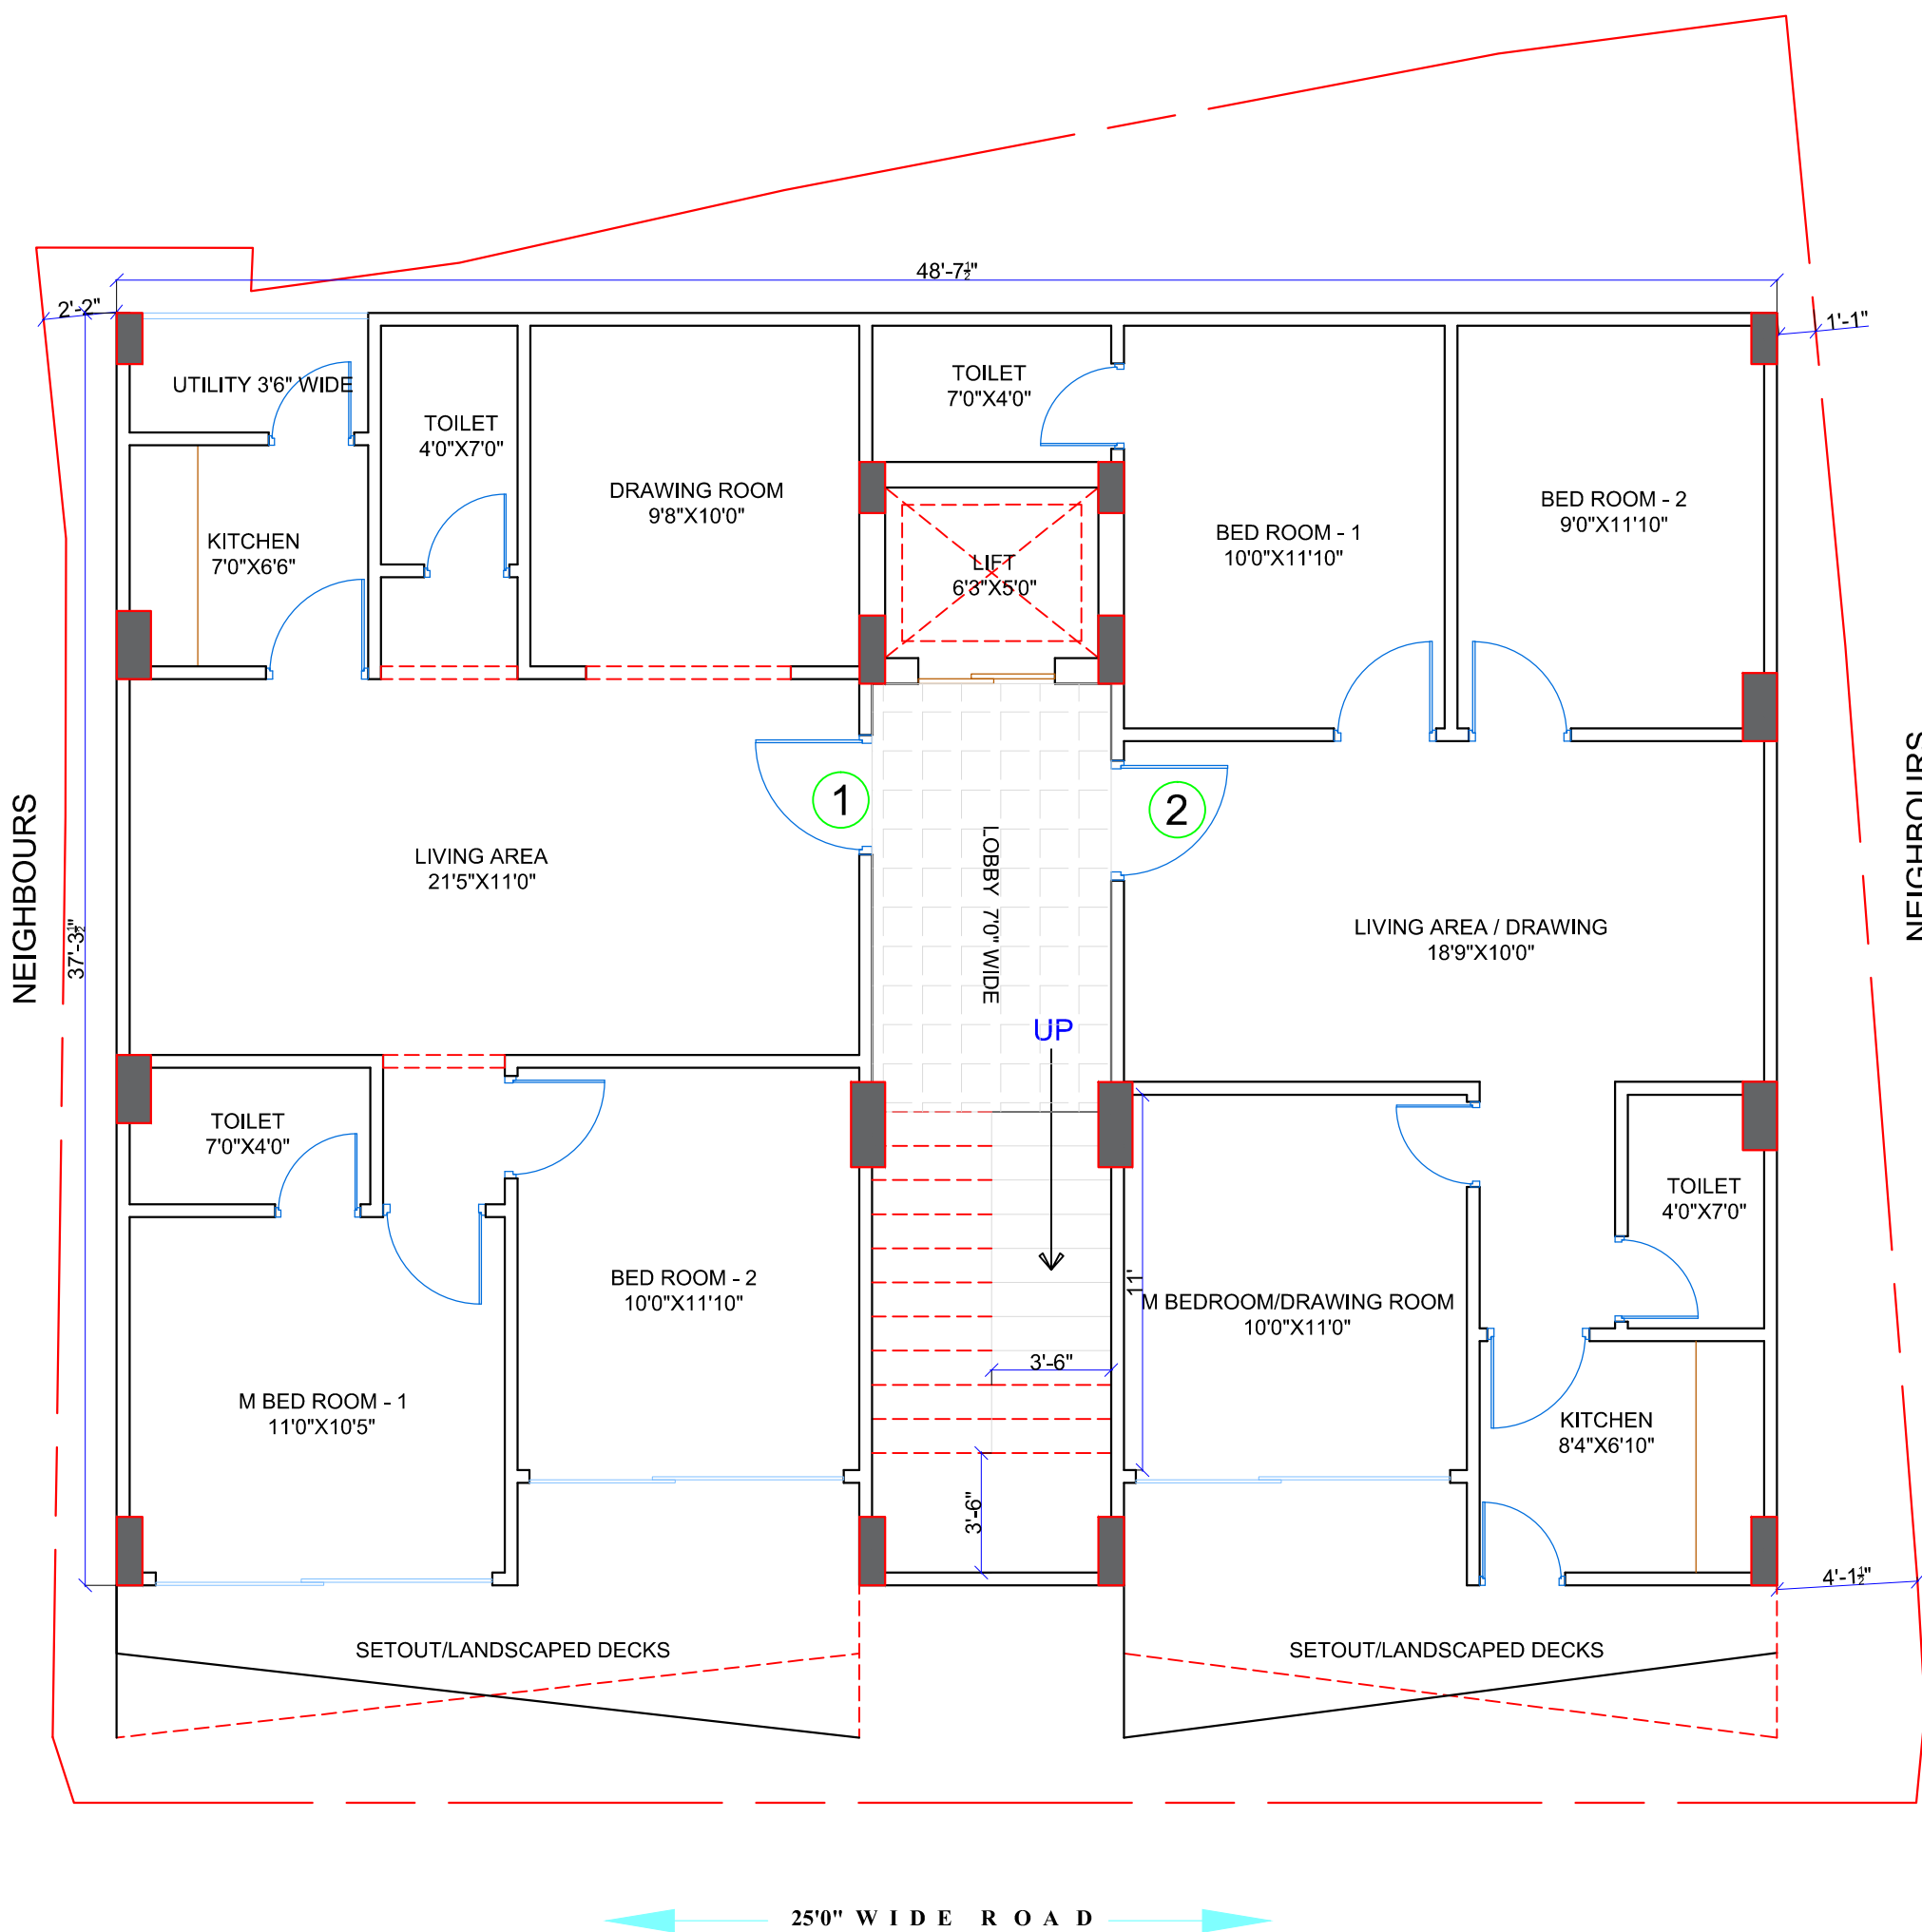

← 25'0" W I D E R O A D →

| Notes :- | | TYPICAL FLOOR PLAN OPT - 2 REV 1B 2 COLUMN POSITION | | |
|---|---|---|-----------------------|---|
| 1.This drawing is property of ATH Architects. 2. All dimentions and levels are in feet unless other wise specified. 3.Dot not scale the drawing, only written dimentions are to be followed. 4.Refer the drawing along with other relevant drawing. 5.Dimentions should be checked and verified at site before execution of work. 6.Any discrepancy in the drawing to be brought to the notice of the Architect. | Client :- | Direction :- | Date :- | PRO.NO :- |
| | Emerson Engineering and Constructions Pvt Ltd | | 10/02/2022 | APTH43D21 |
| | Project Title :- | | Drawn:- | |
| | EMPYREAN BY EMERSON | Checked:- | | |
| | Drawing Title :- | Approved: | Ar.SHAIK MASOOD AHMED | |
| | TOTAL PLOT AREA : 2554.0 SQFT BUILTUP AREA : 1976.0 SQFT FLAT 1 : 1198.0 SQFT FLAT 2 : 1125.0 SQFT | TYPICAL FLOOR PLAN OPT - 2 REV 1B 2 COLUMN POSITION REV | | ATH ARCHITECTS Architect & Interior Designers Delta Heights,Noble Talkies X Road Mallapally Hyderabad. Ph: 7013652486 |
| | File Location:- | | | |