




**198-SABZWARI COLONY**

**F.F BEDROOM-3/ V1**




**198-SABZWARI COLONY**


**F.F BEDROOM-3/ V2**

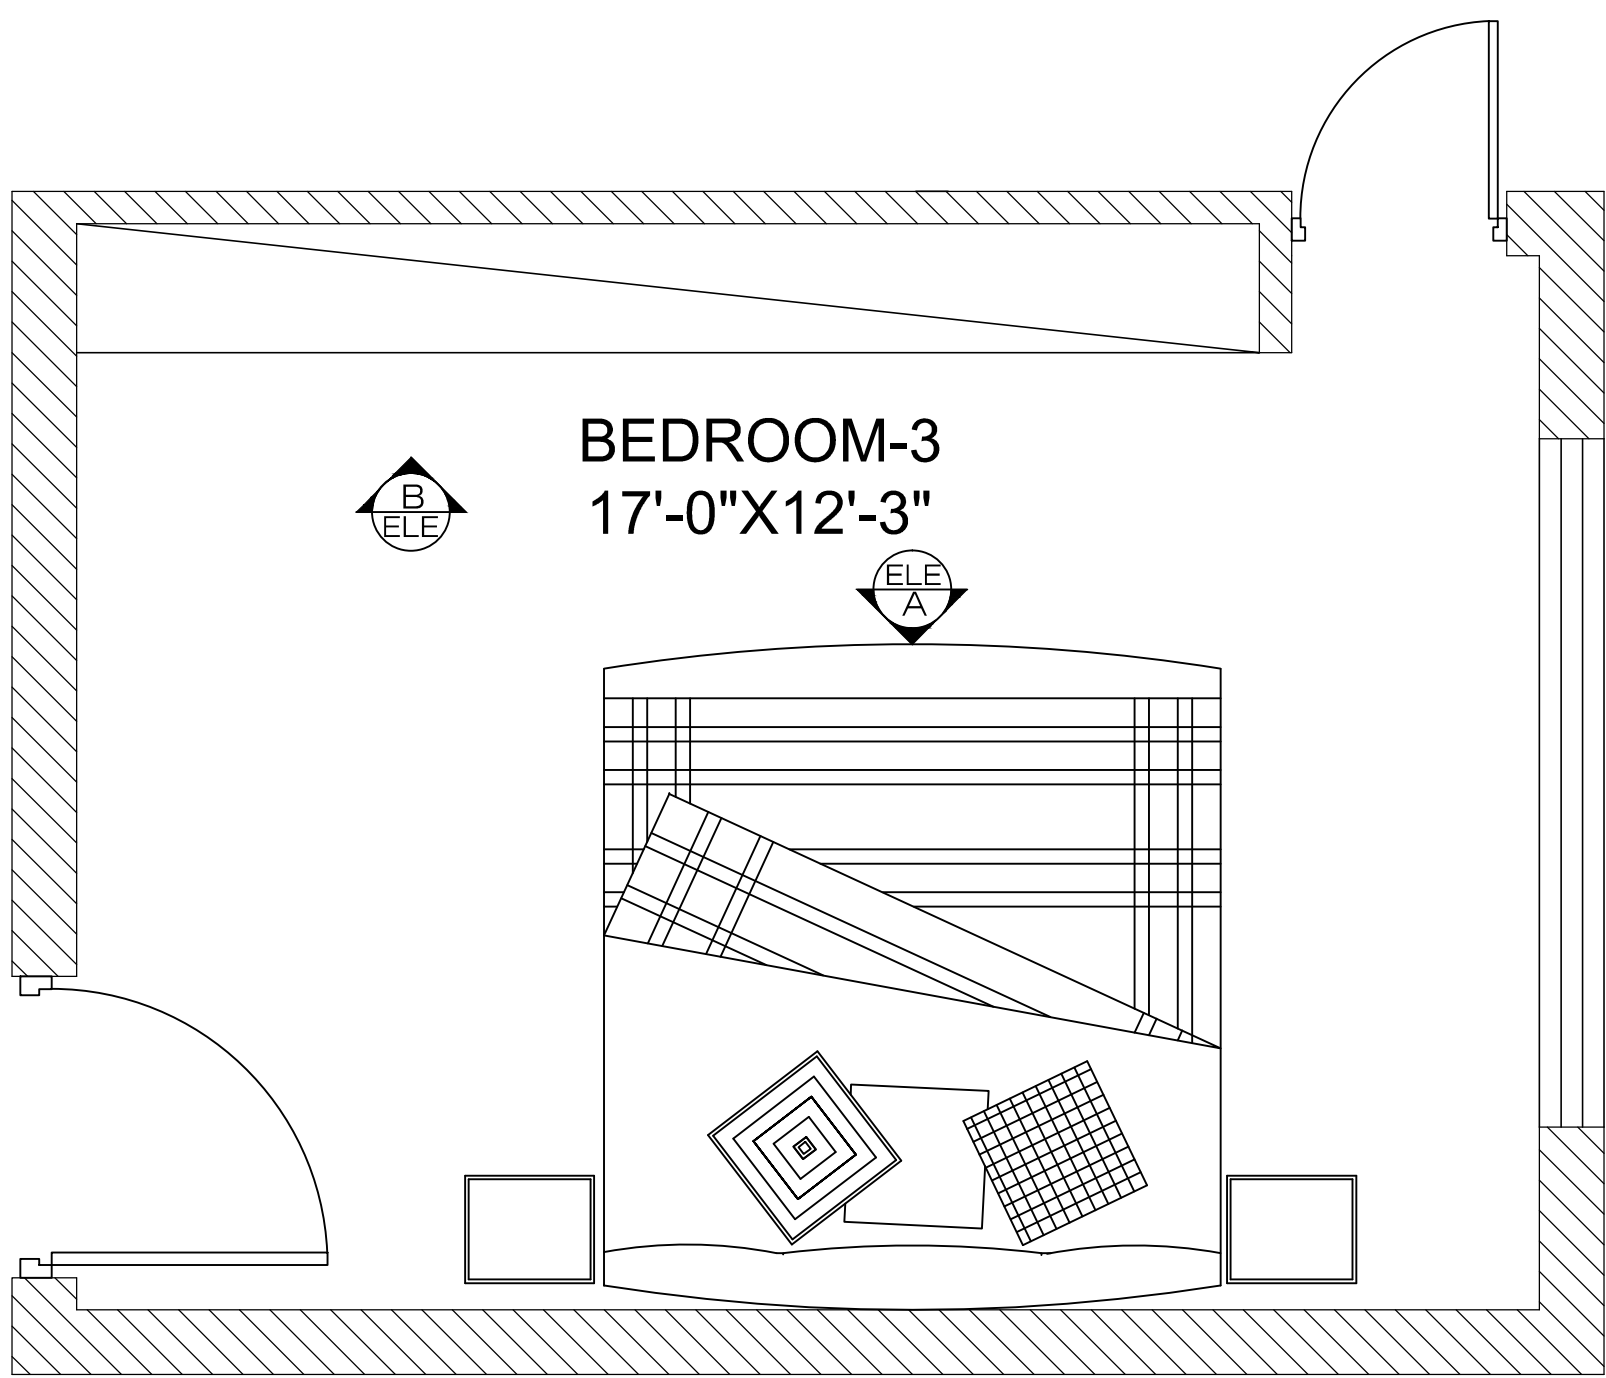


FURNITURE LAYOUT PLAN

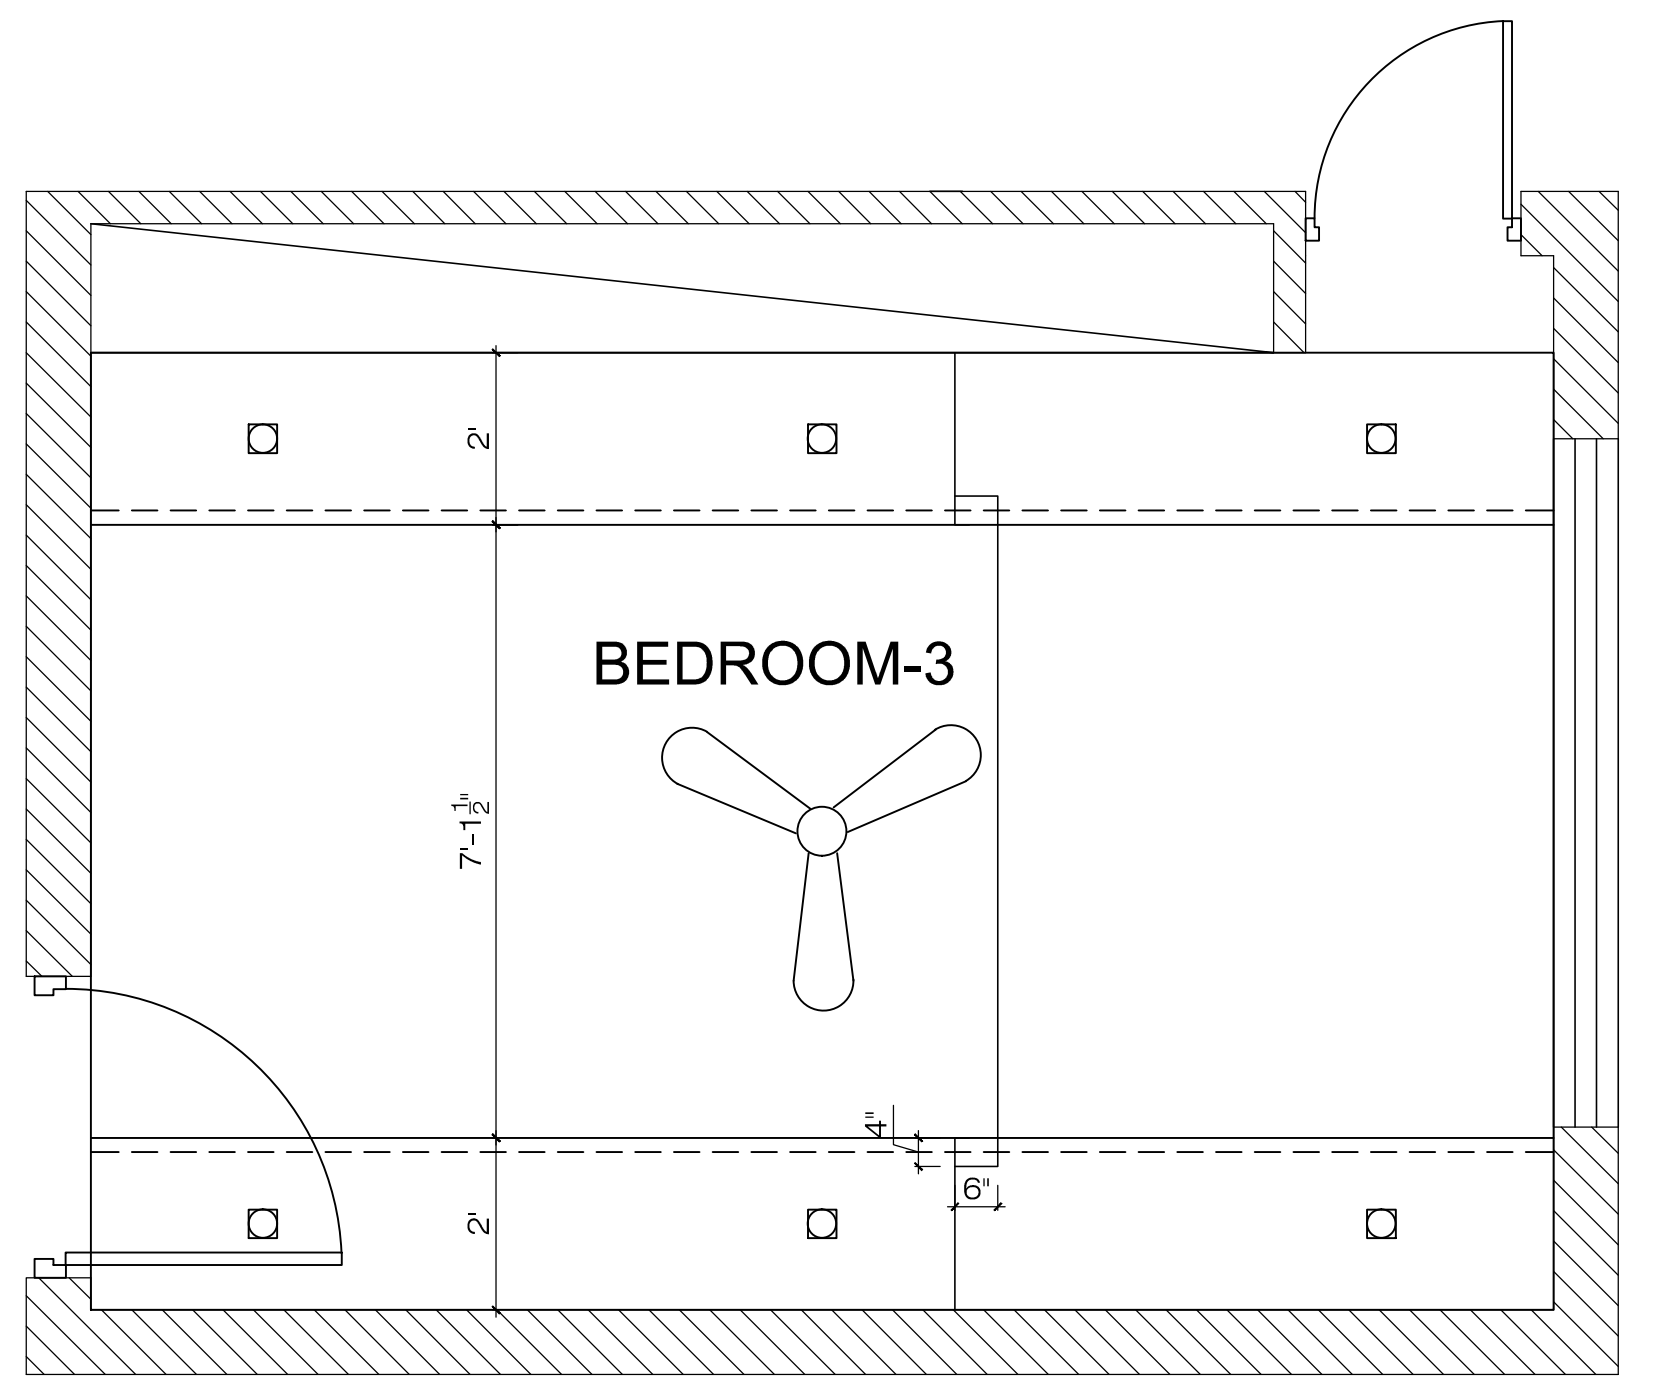


CEILING PLAN

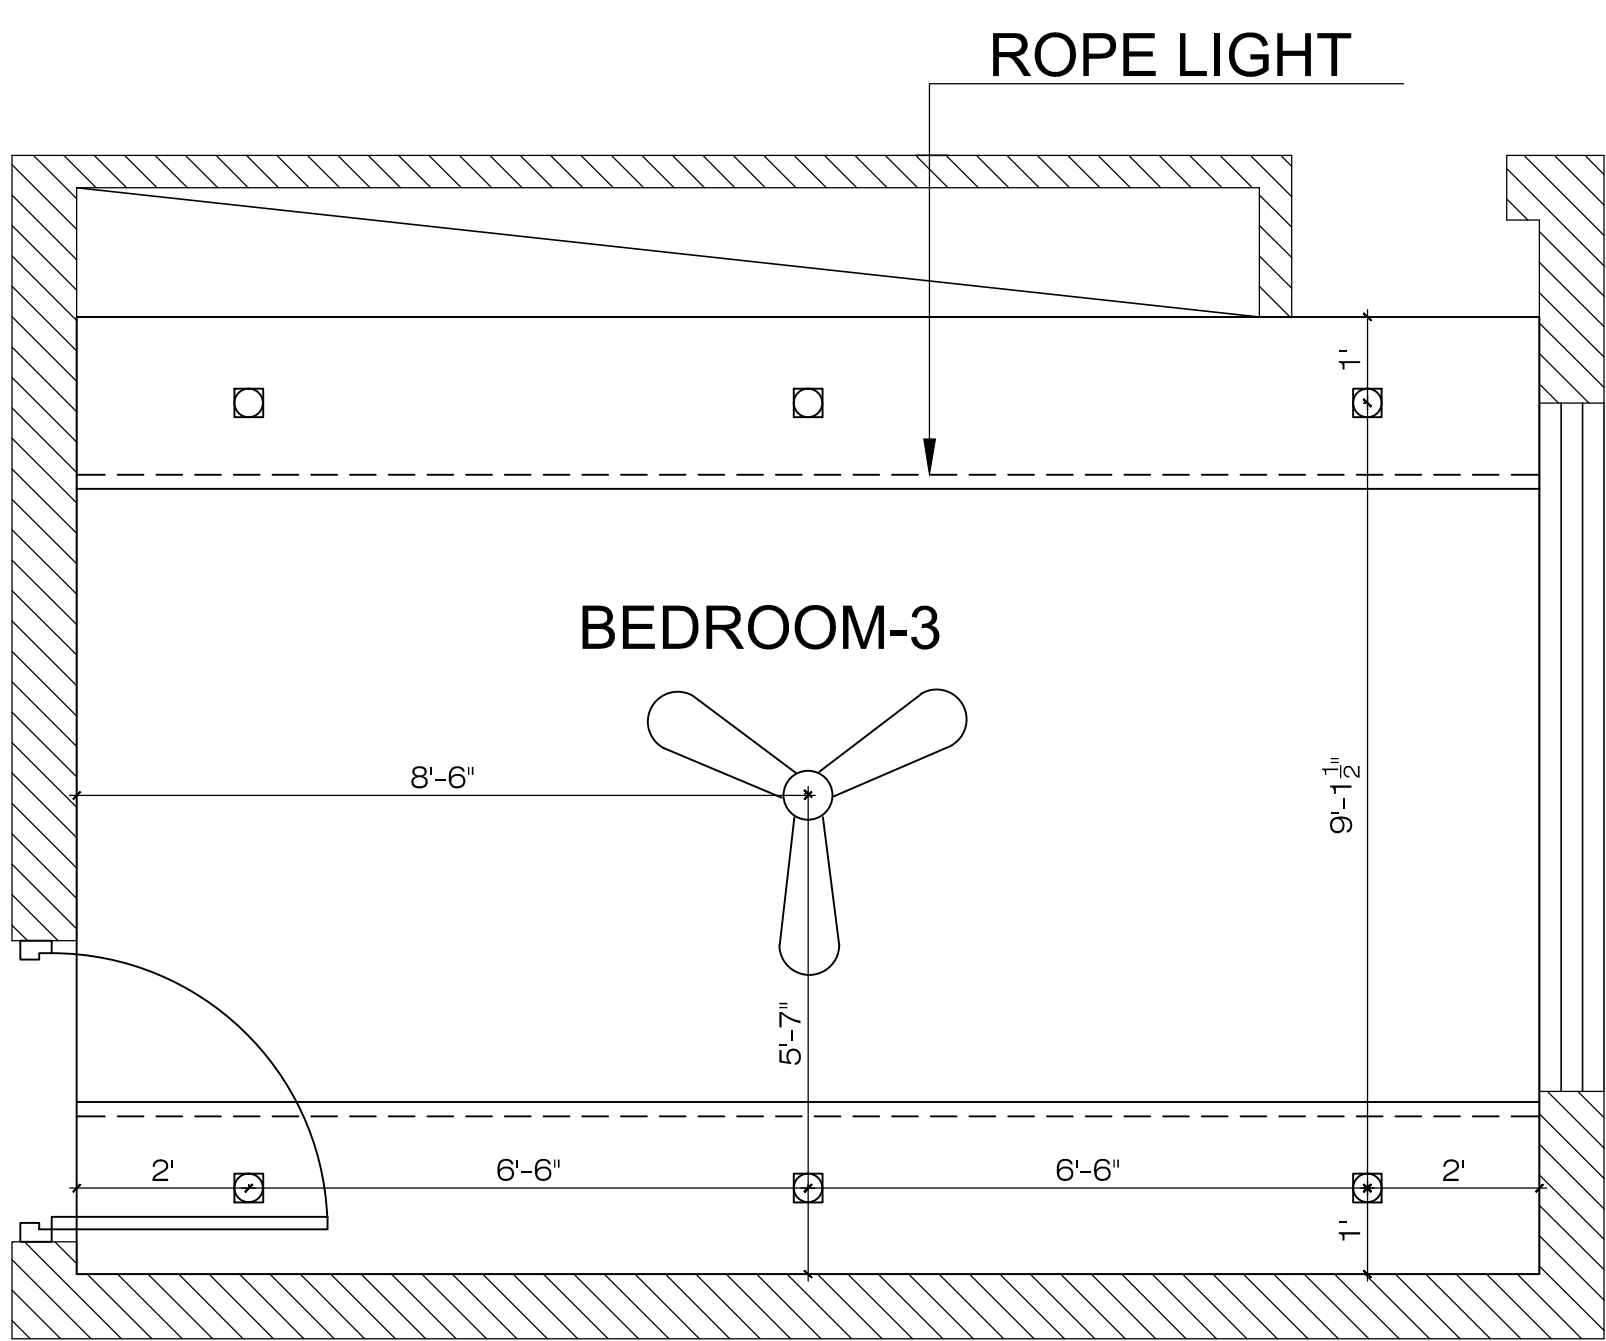

ELECTRICAL POINTS DETAIL

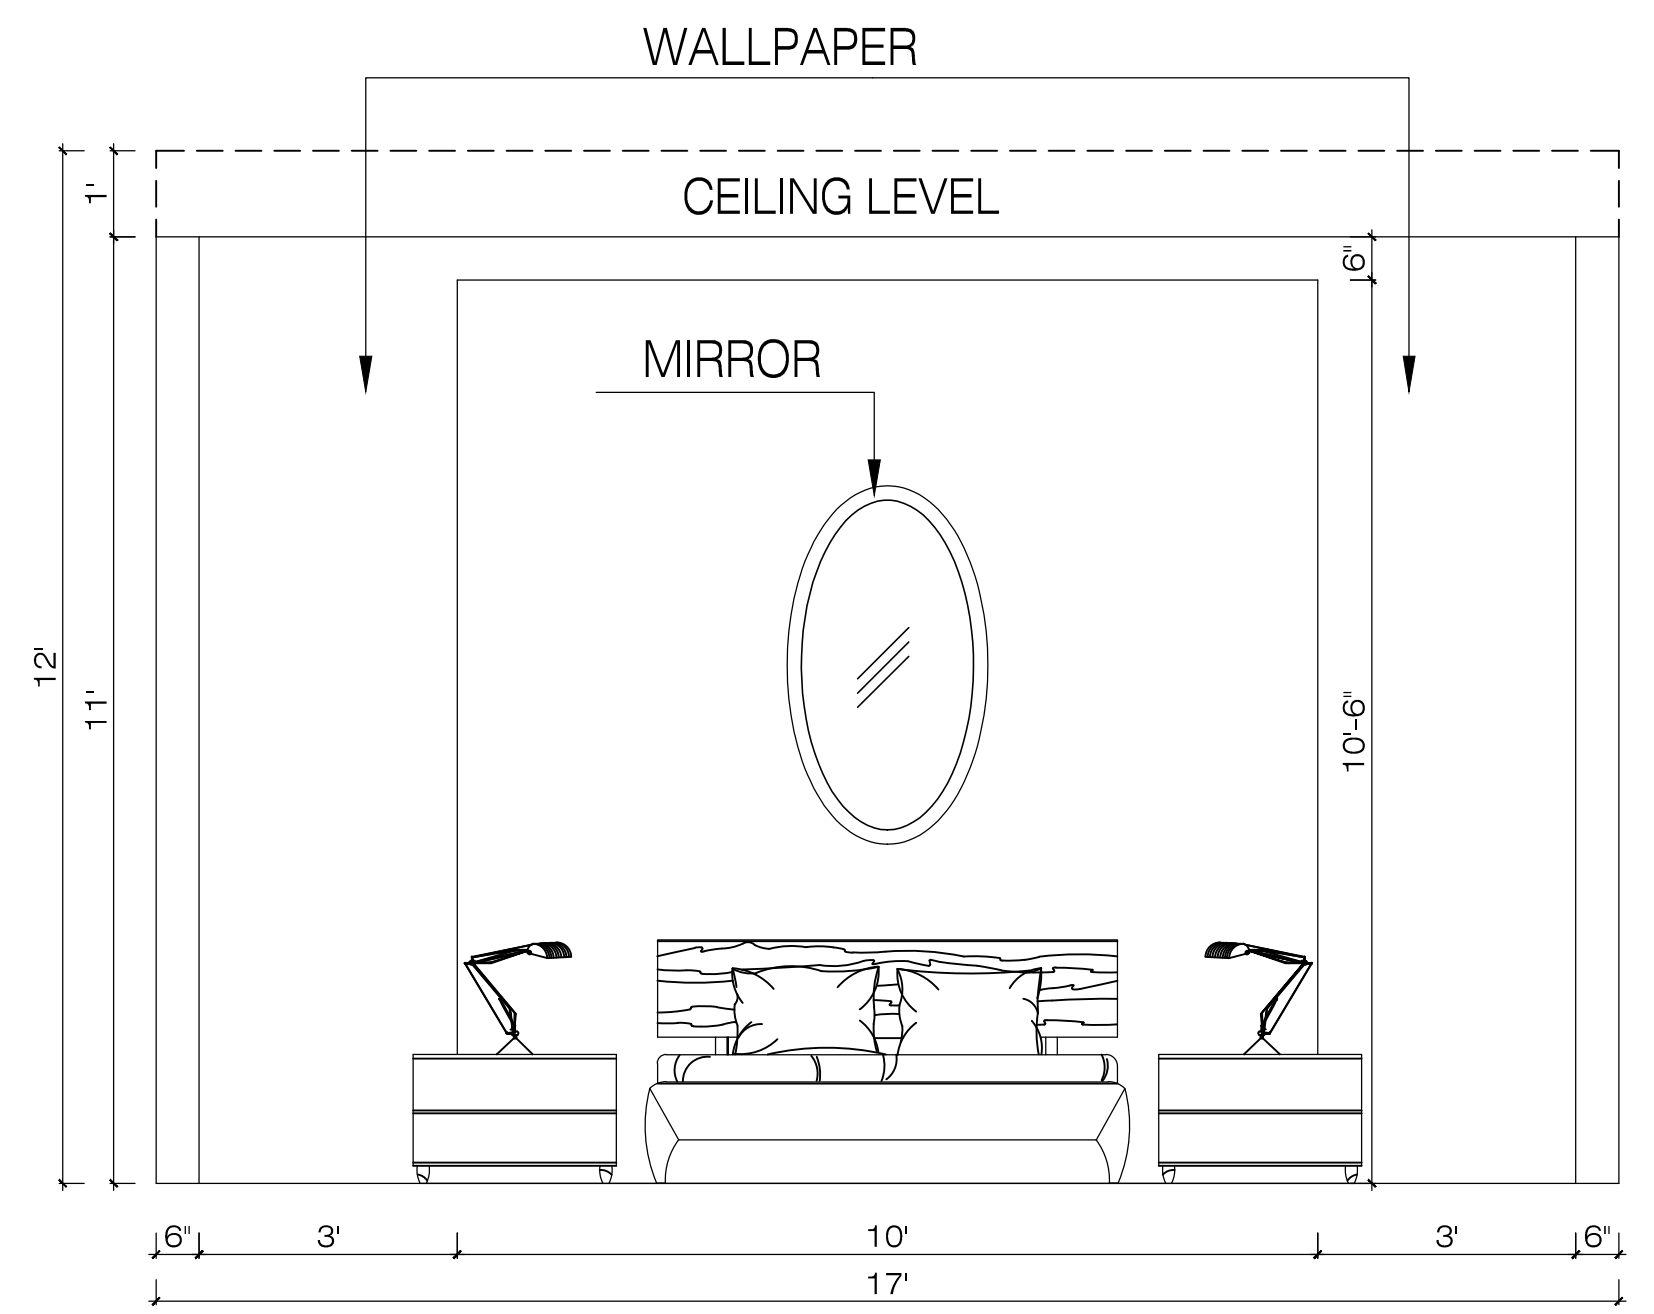

ELEVATION A

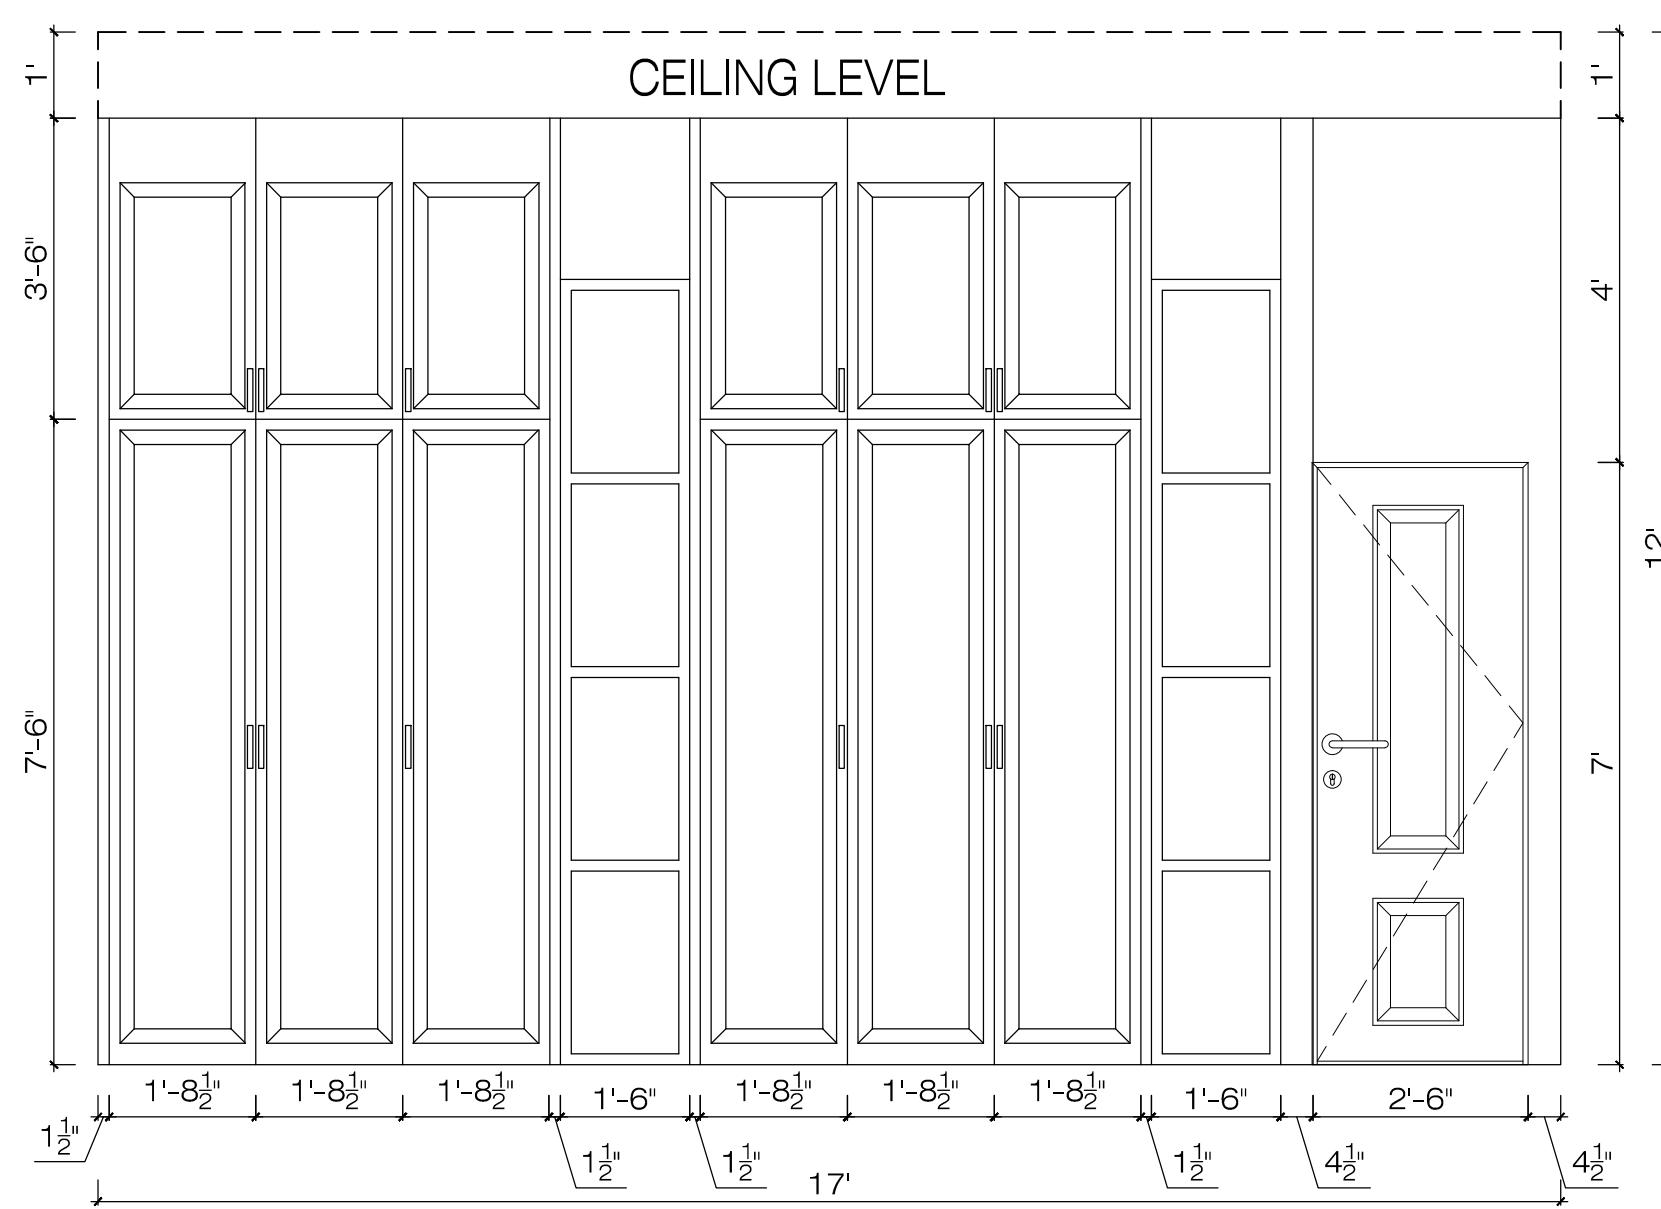

ELEVATION B