


Scale 1:1000

SECTIONAL ELEVATION

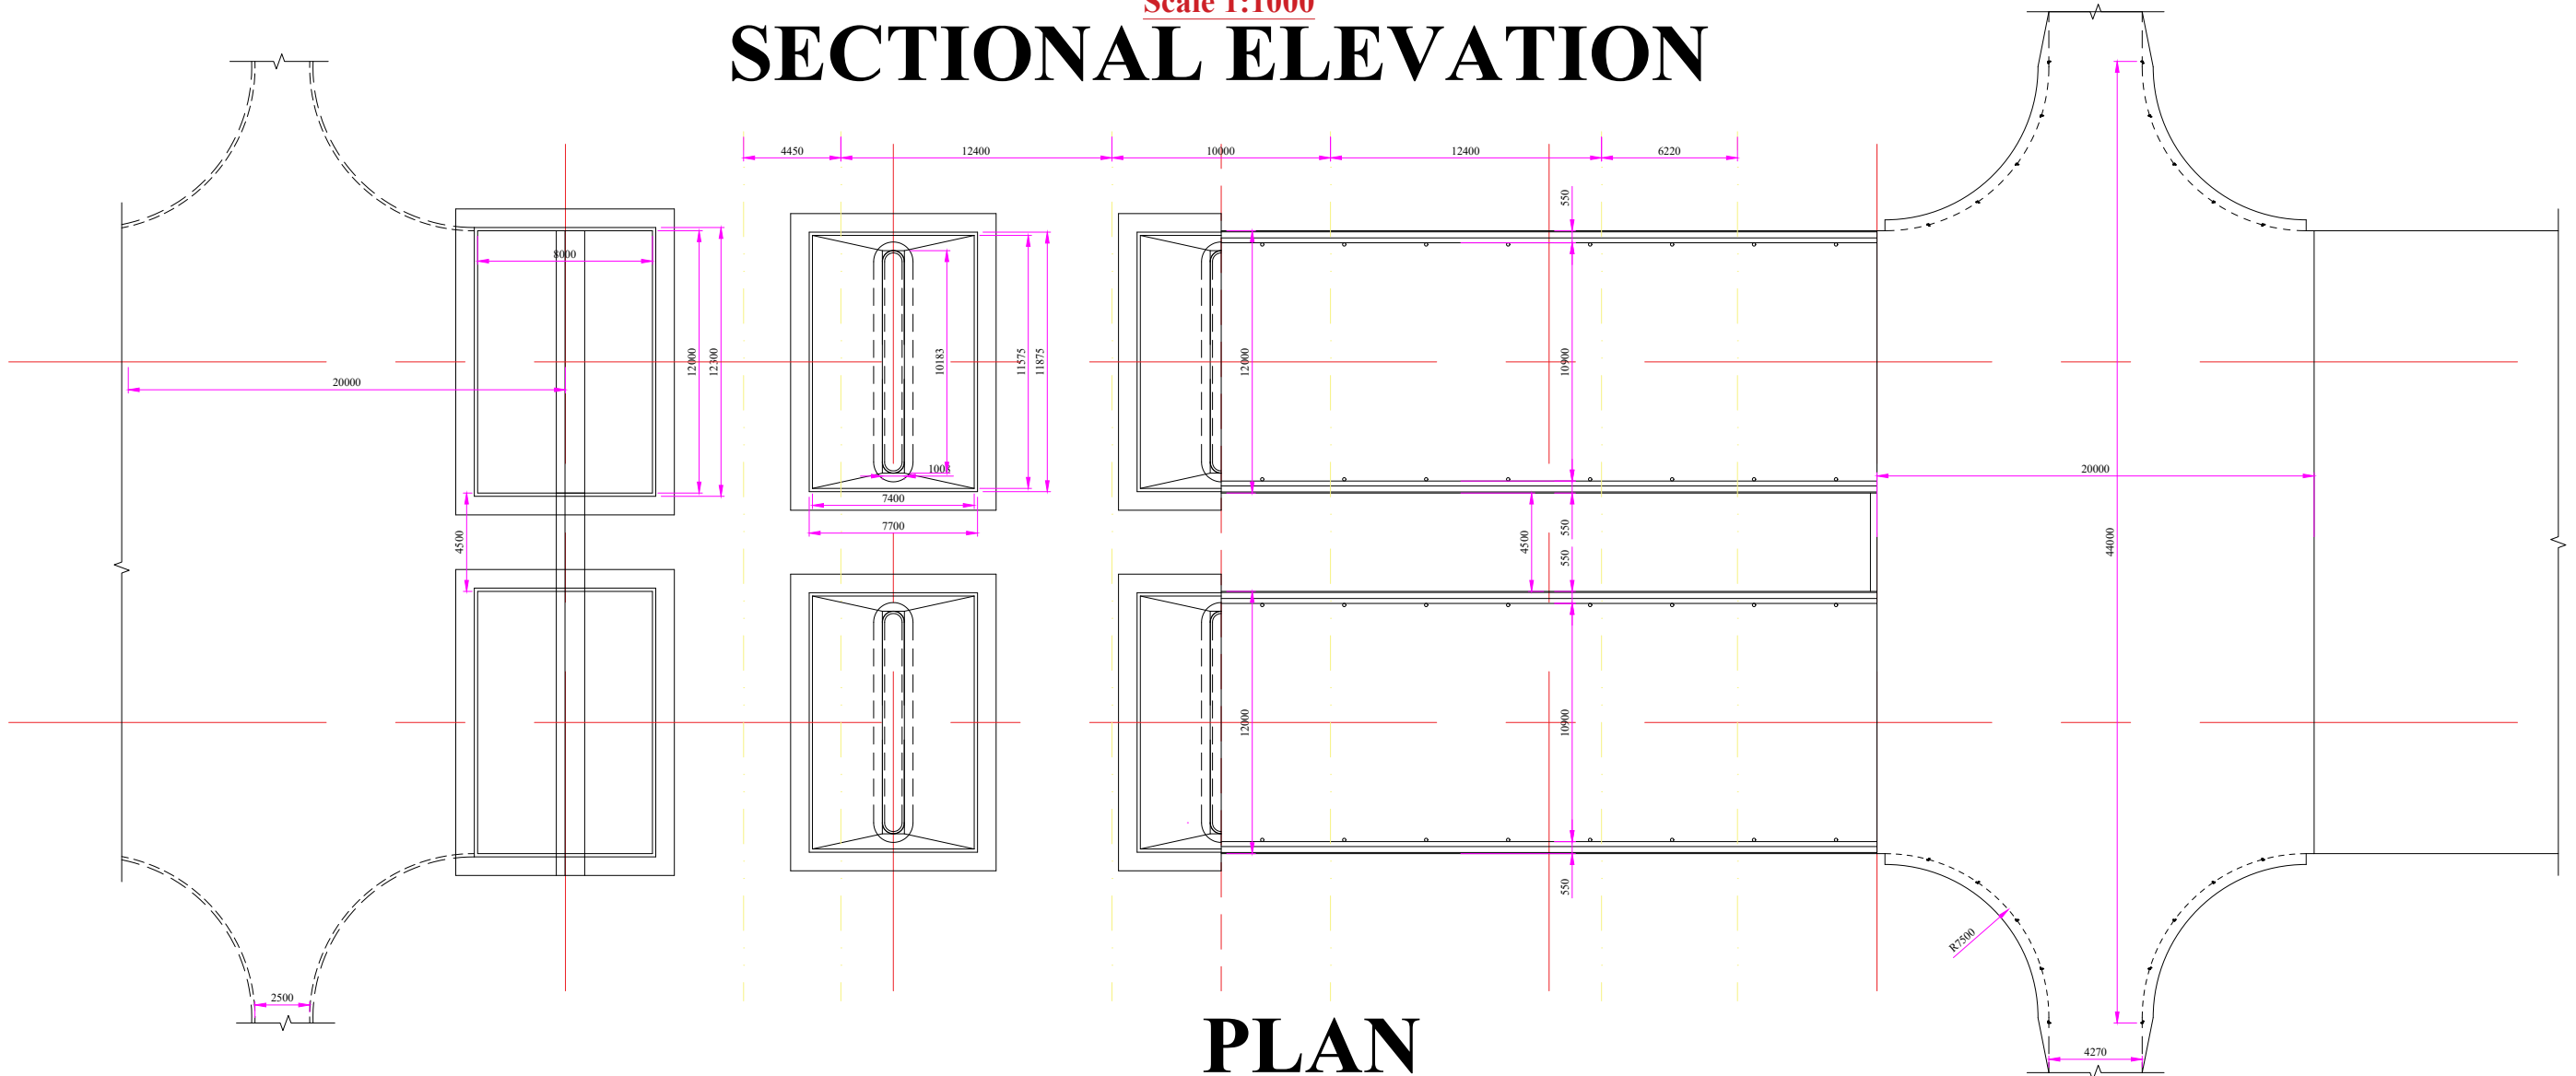

PLAN