


TYPICAL LAYOUT OF TRUCK LAYBY ON MAIN CARRIAGEWAY (BOTH SIDES)

SCALE 1:1000

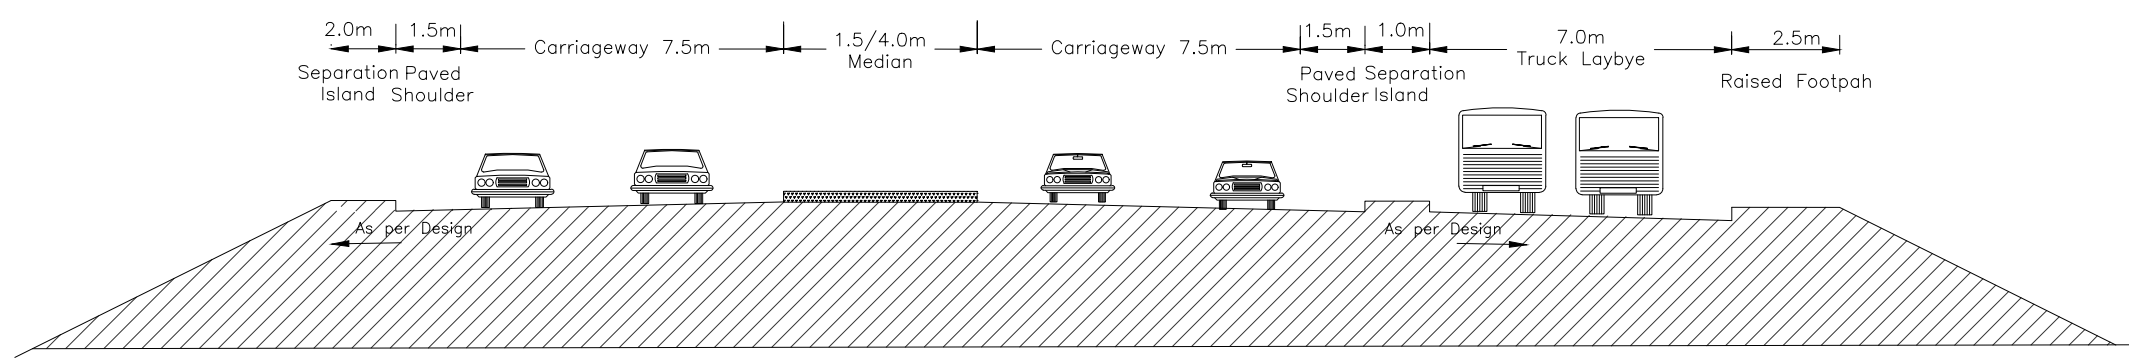

SECTION AT AA

- NOTES:-**
1. ALL DIMENSIONS ARE IN MILLIMETERS UNLESS STATED OTHERWISE.
 2. ICBP FOR TRUCK LAYBY IS PROPOSED AS PER IRC:SP 63-2004

RO	August 2017	Initial Drawings	
Revisions	Date	Description	Checked by

Project Title:-	Scale:-	FINAL DETAILED PROJECT REPORT					
<table border="1"> <tr> <td>Prepared by</td> <td>Designed by</td> <td>Checked by</td> <td>Approved by</td> </tr> </table>				Prepared by	Designed by	Checked by	Approved by
Prepared by	Designed by	Checked by	Approved by				

Revisions			
DRAWING No:-			