




198-SABZWARI COLONY


F.F BEDROOM-2 / V1




FURNITURE LAYOUT PLAN

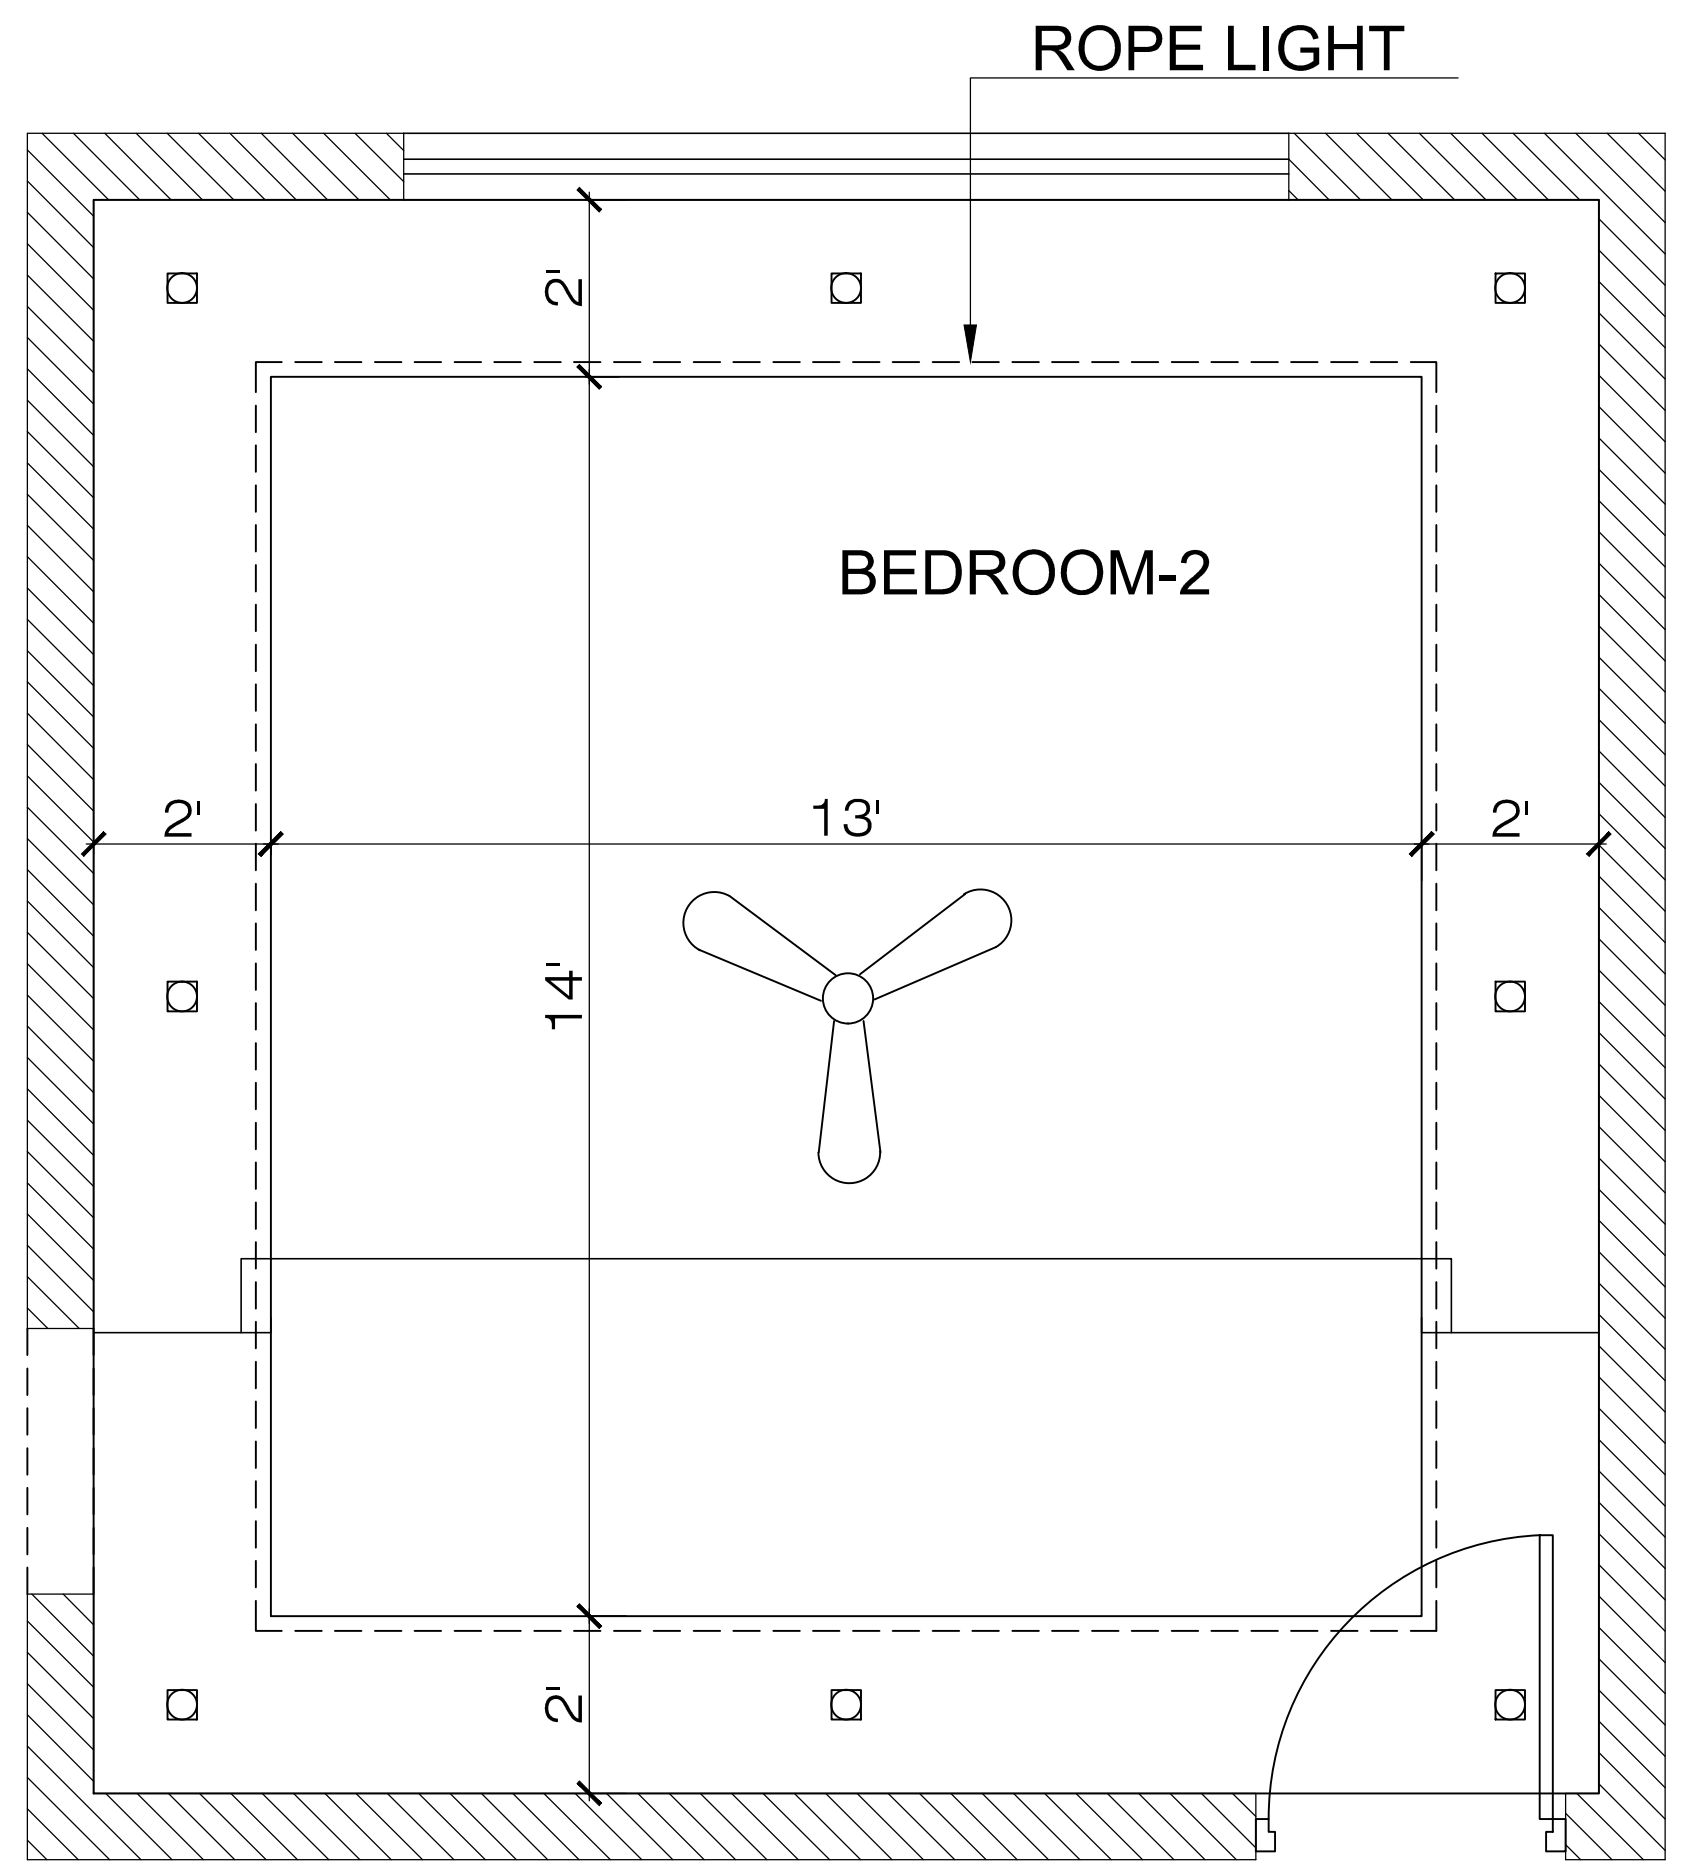

CEILING PLAN

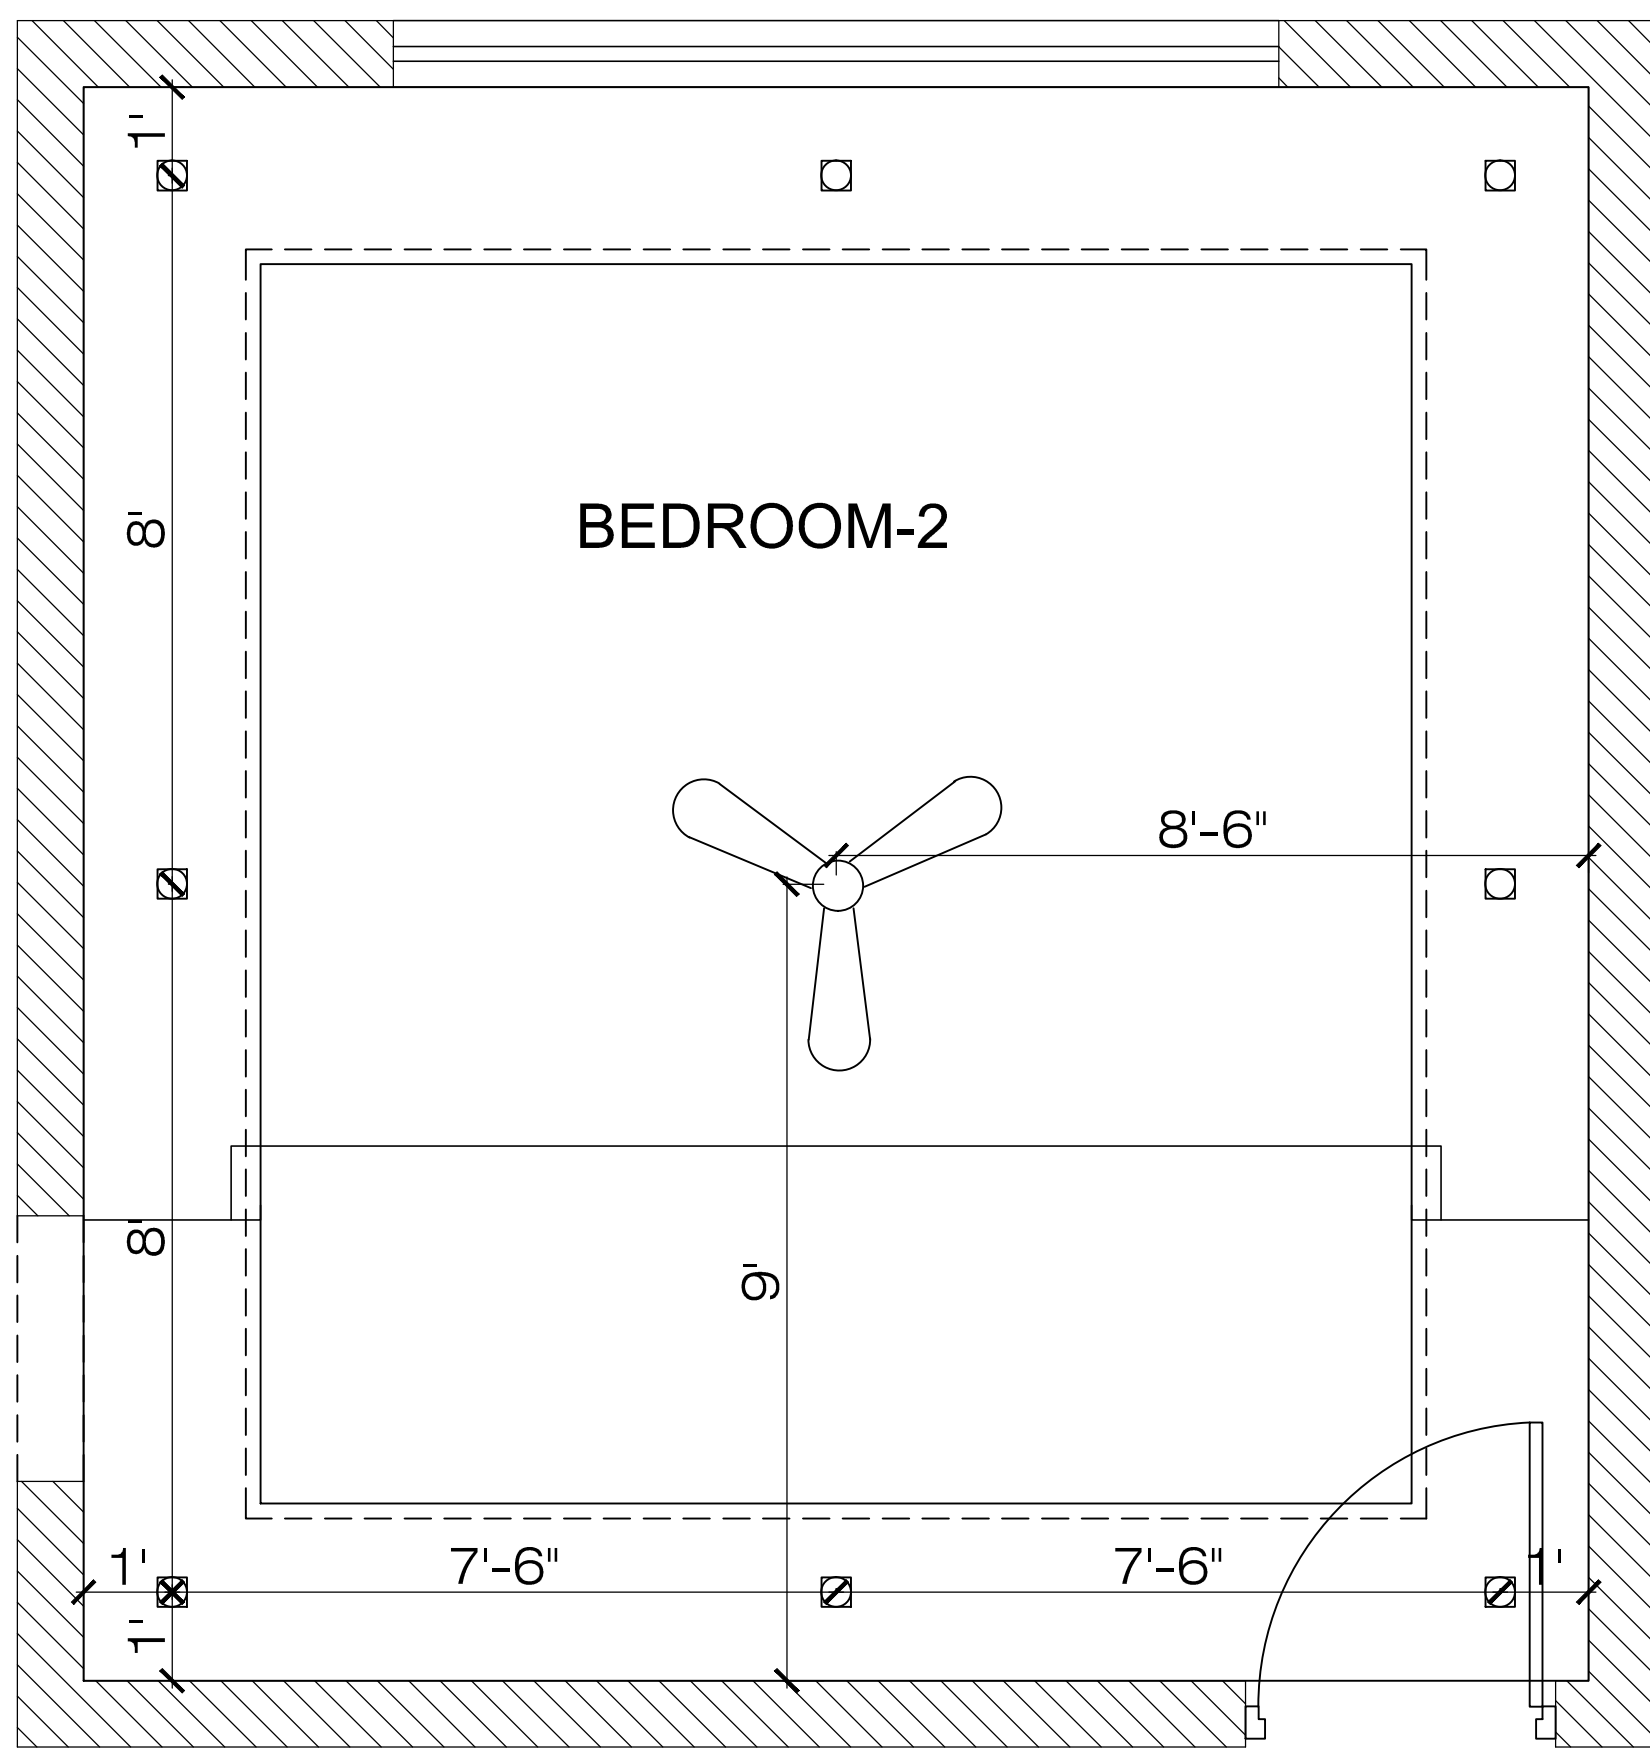

ELECTRICAL POINTS DETAIL

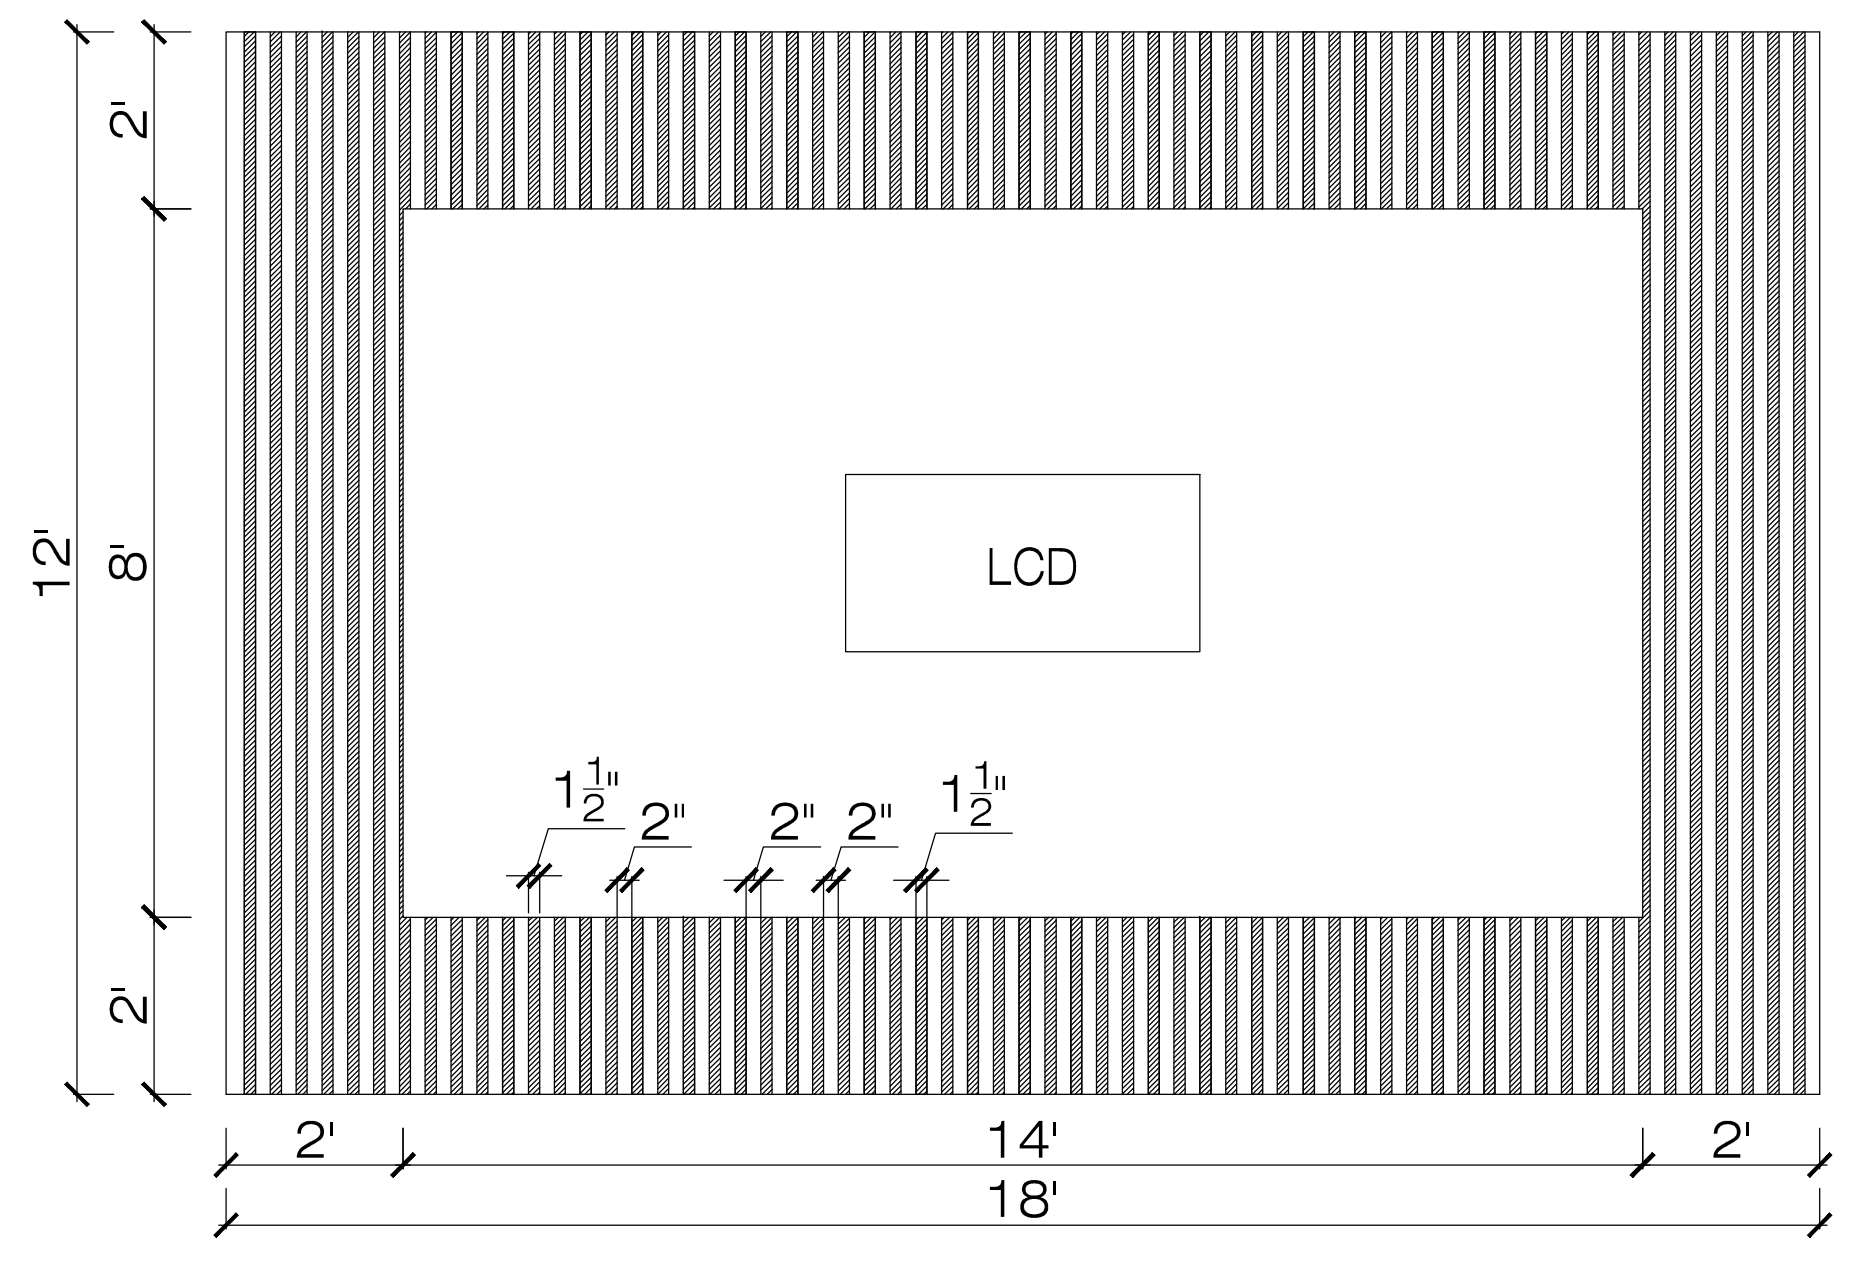

ELEVATION A