







**198-SABZWARI COLONY**


**G.F BEDROOM-2 / V2**

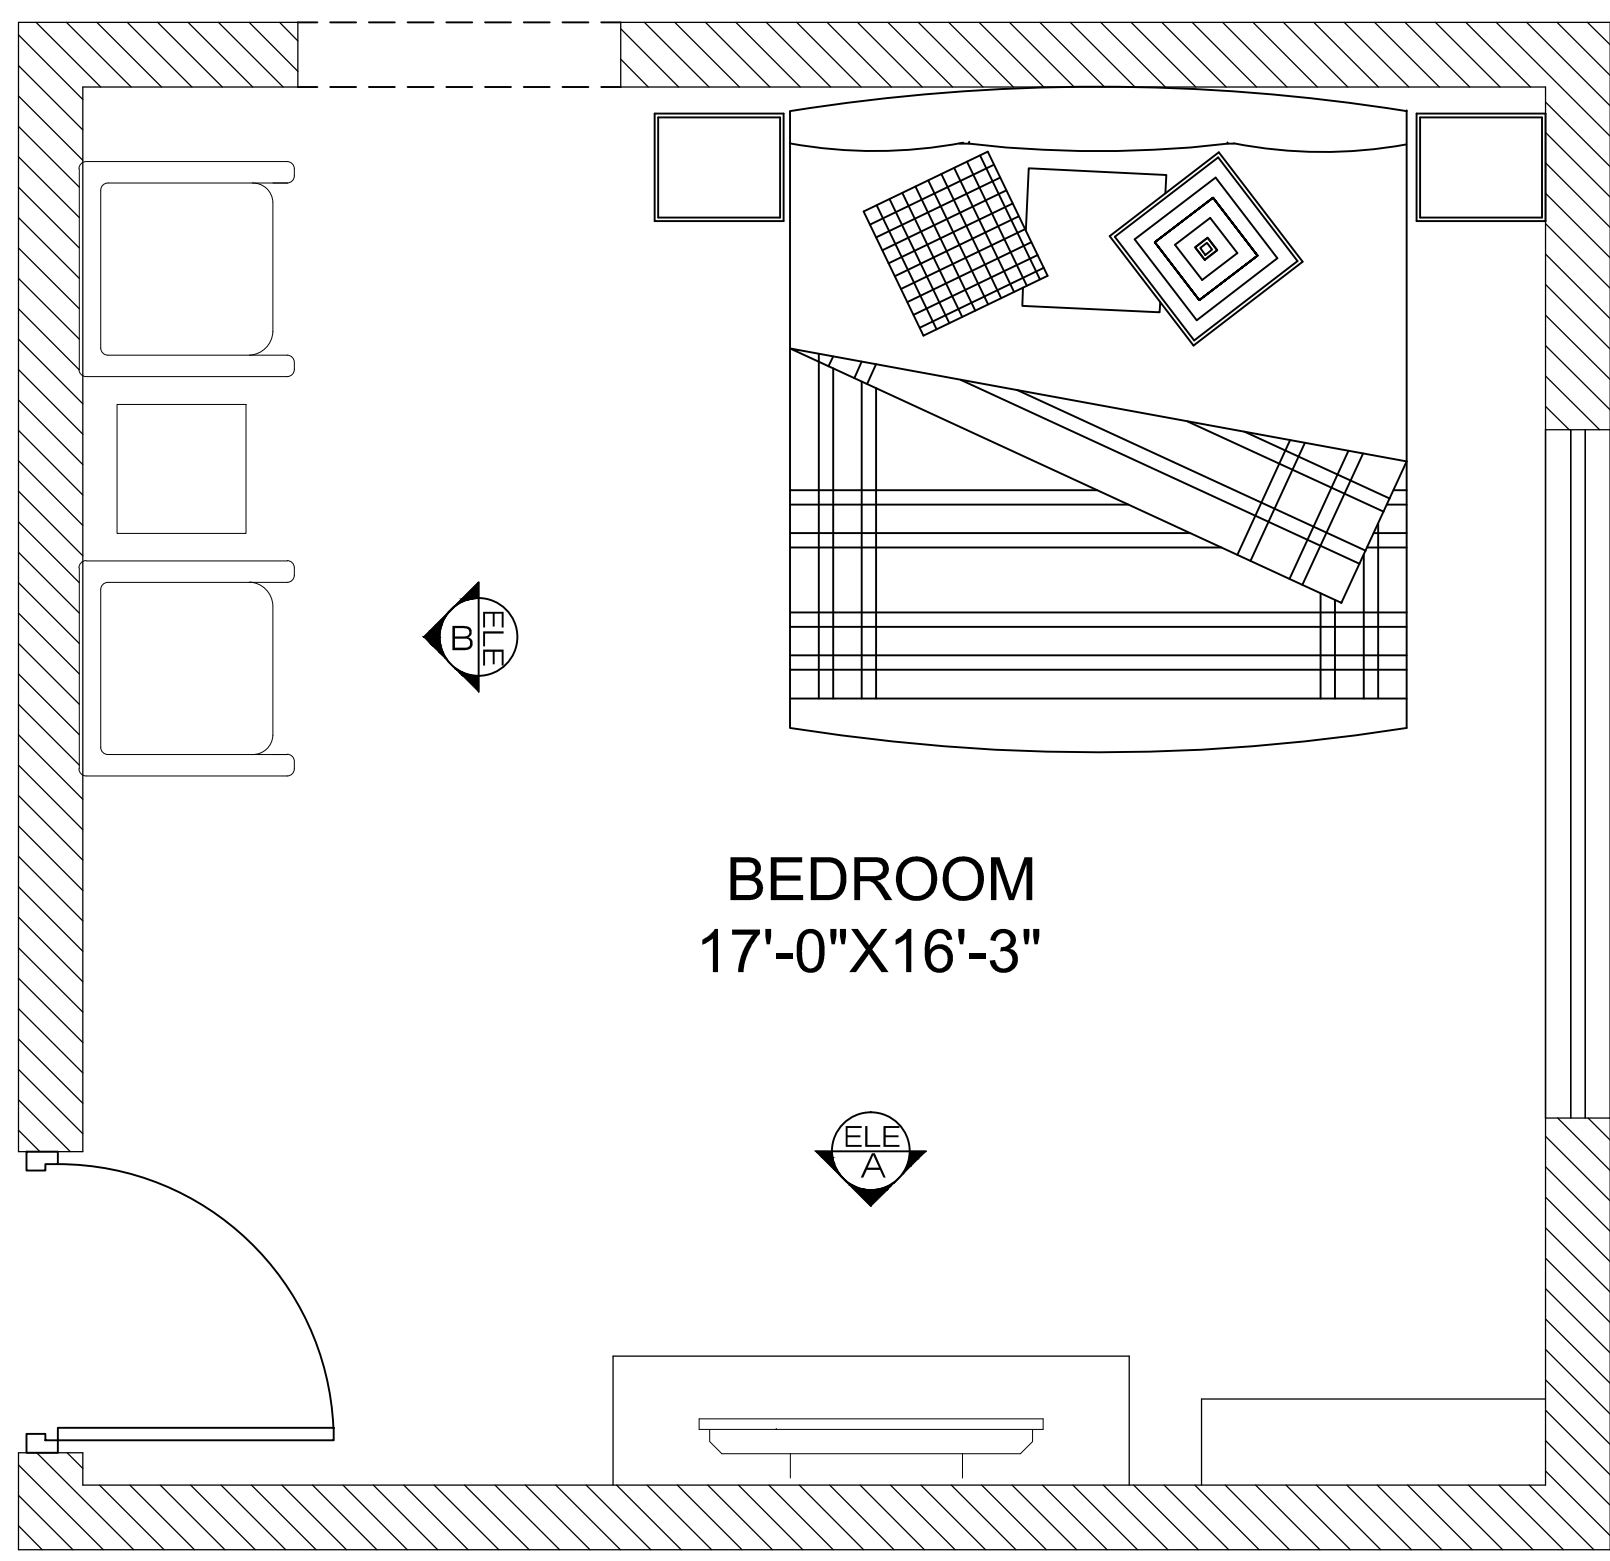


FURNITURE LAYOUT PLAN

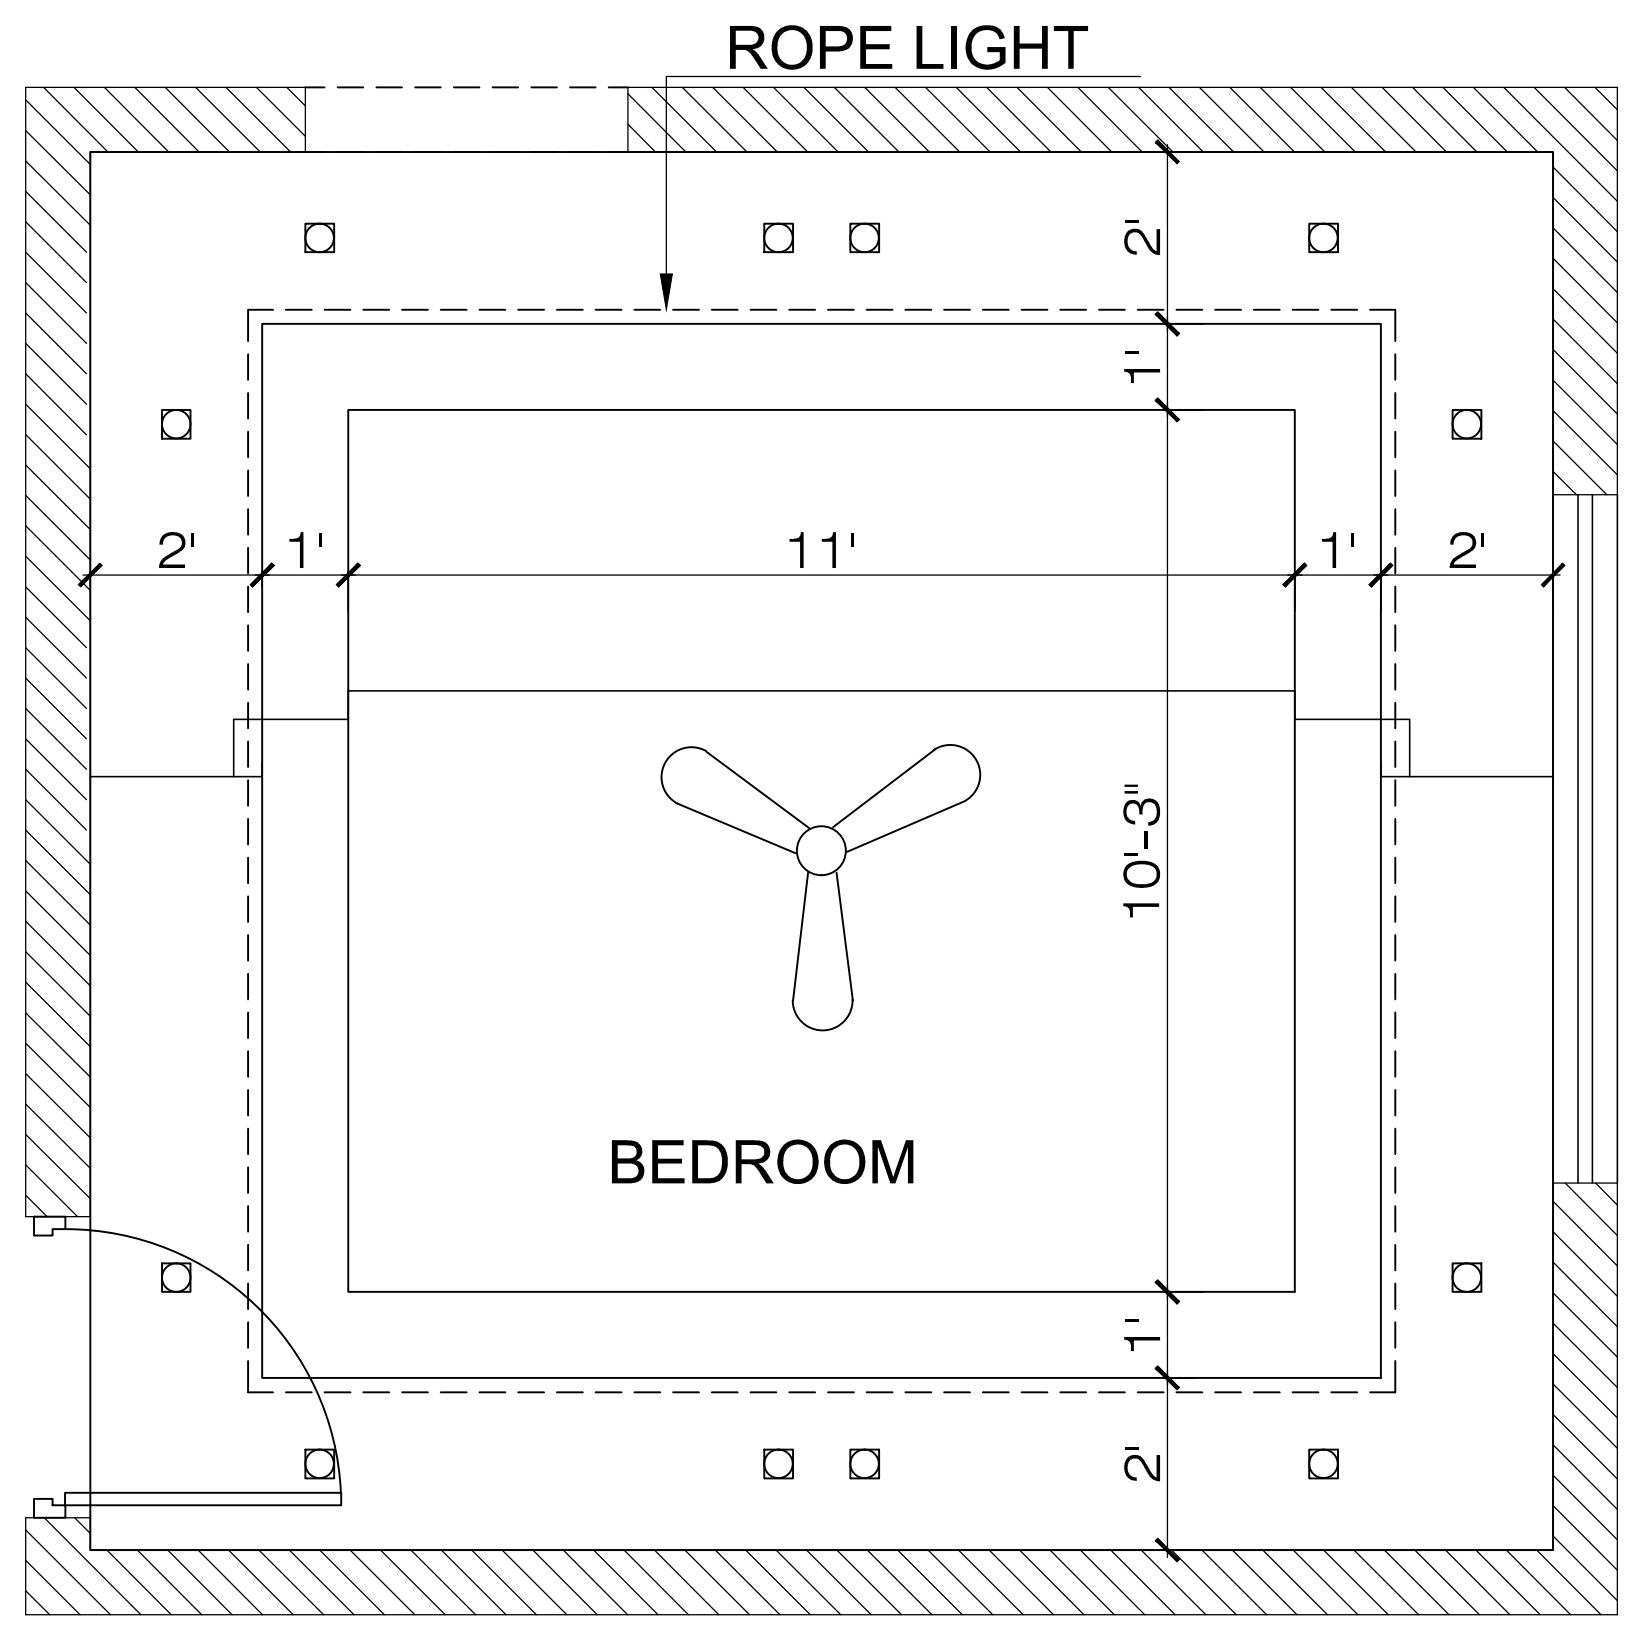


CEILING PLAN

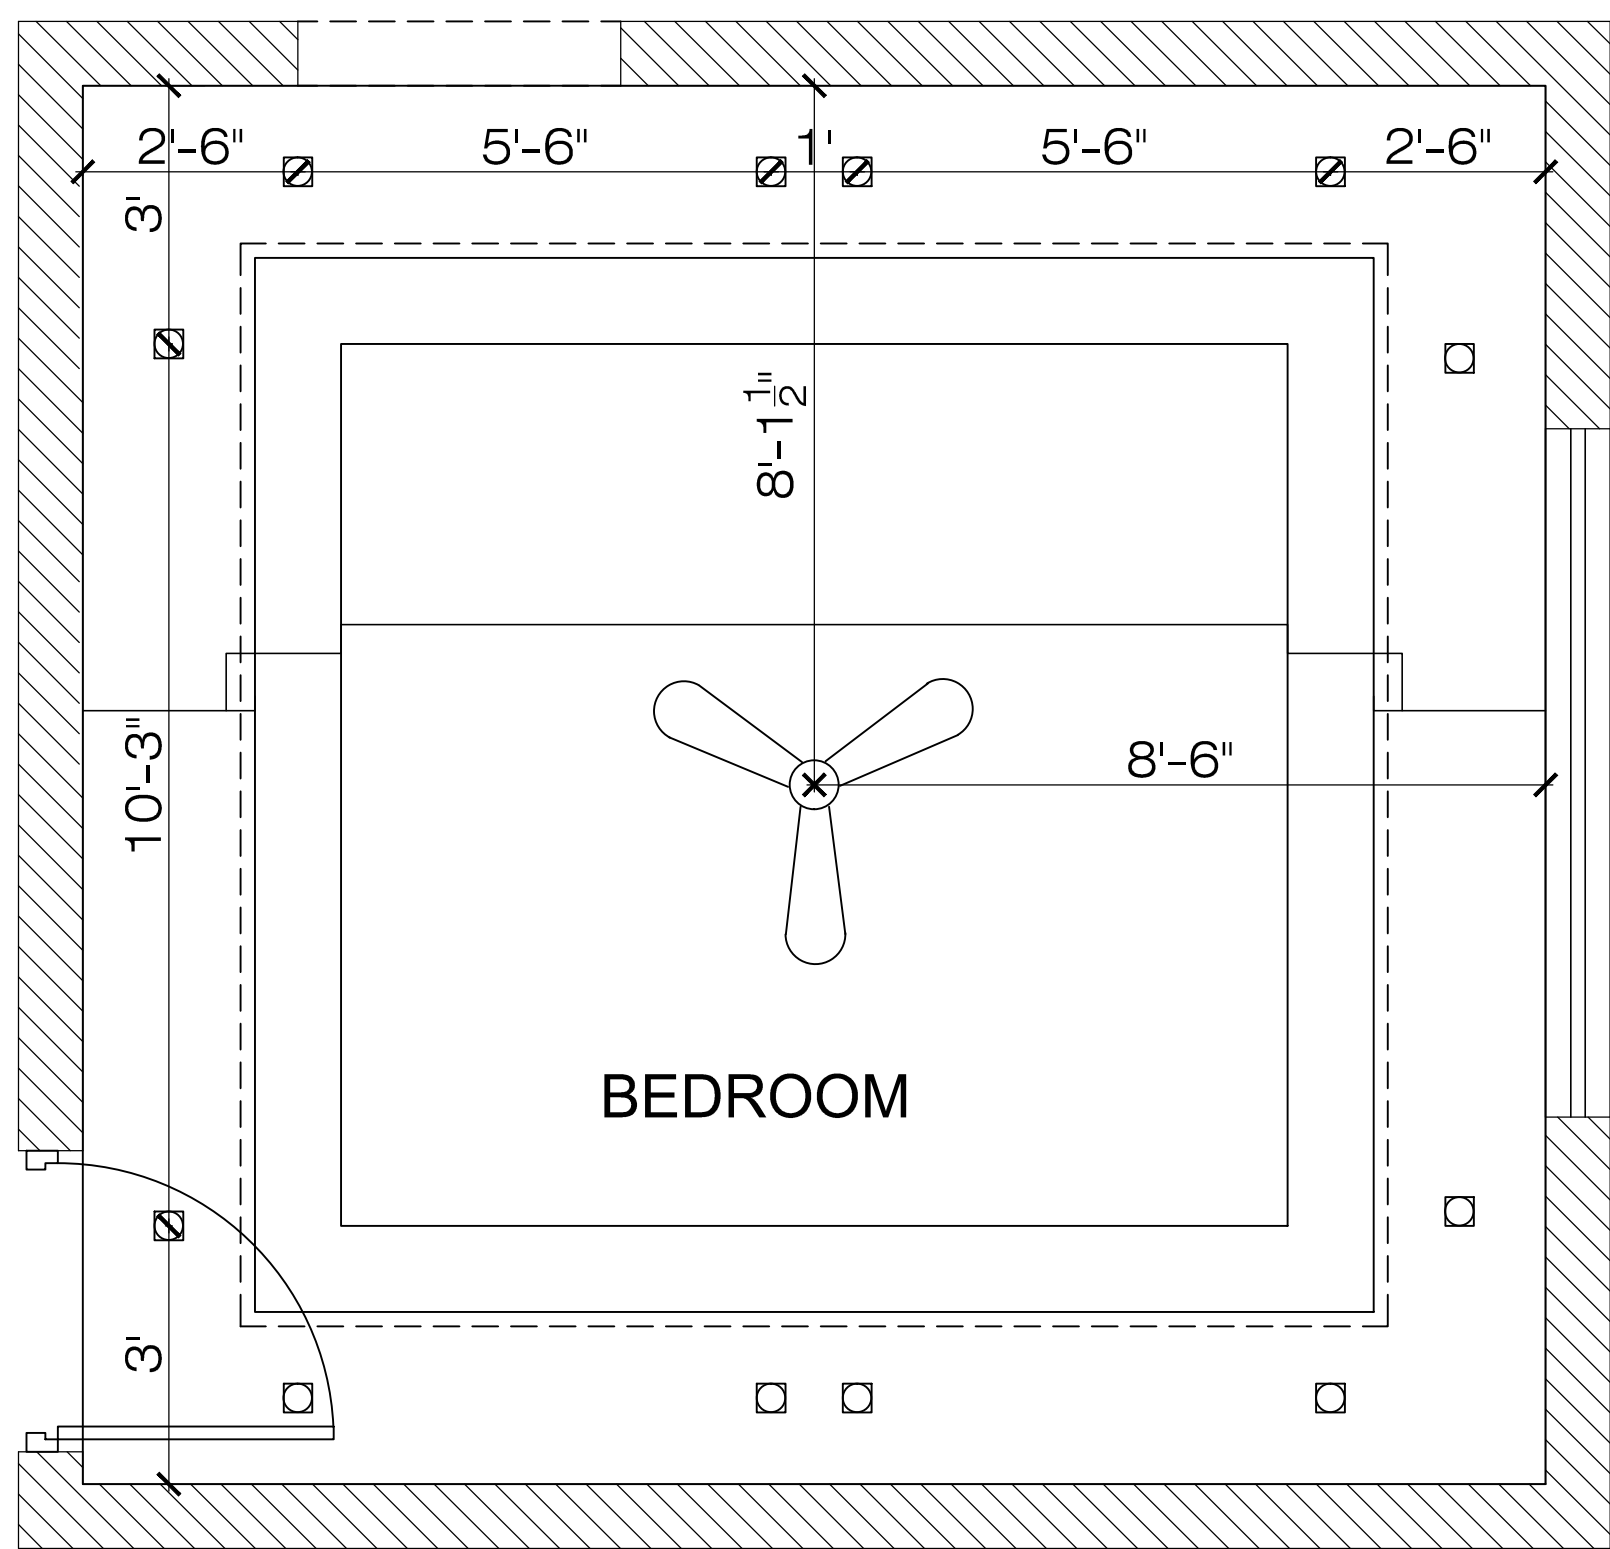

ELECTRICAL POINTS DETAIL

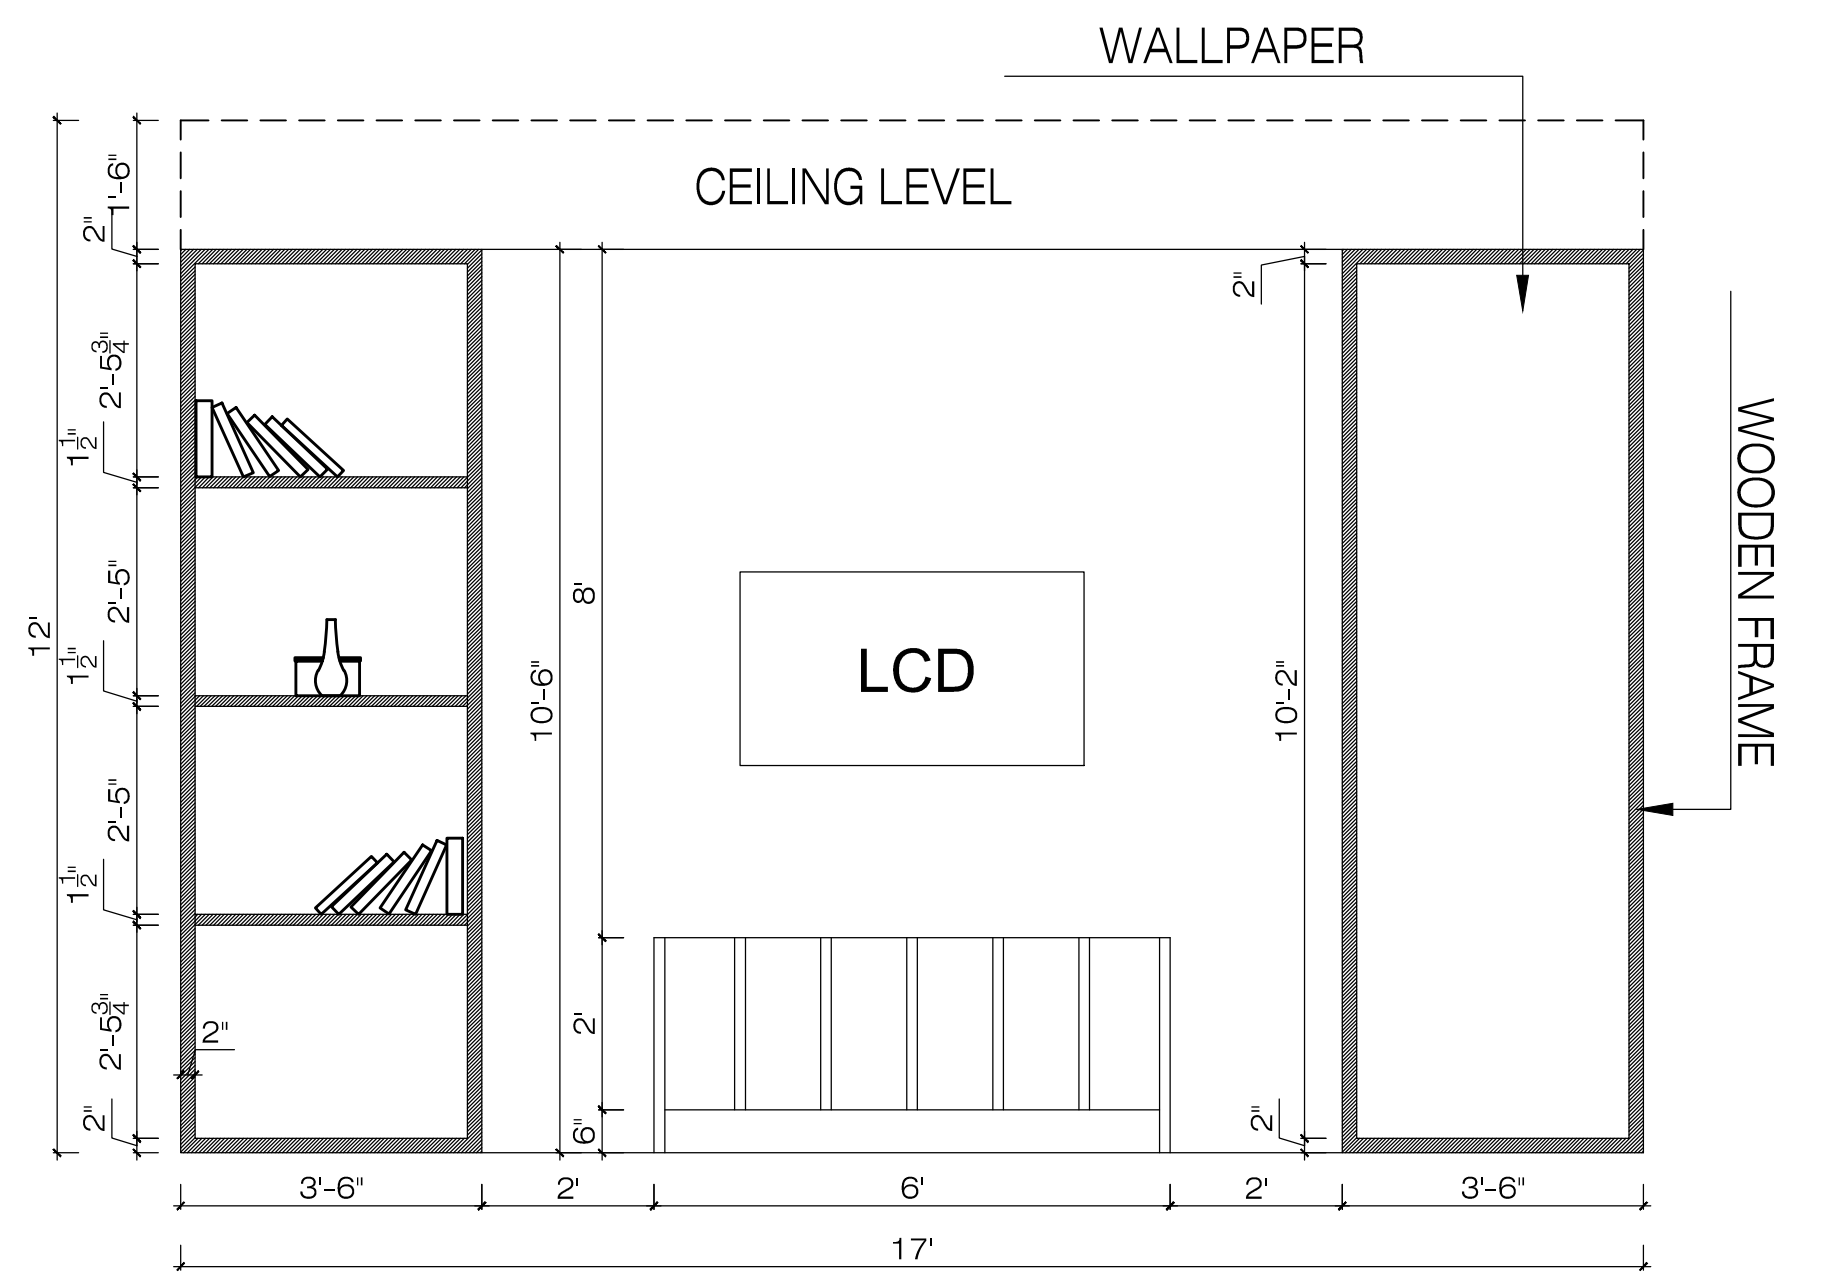

ELEVATION A

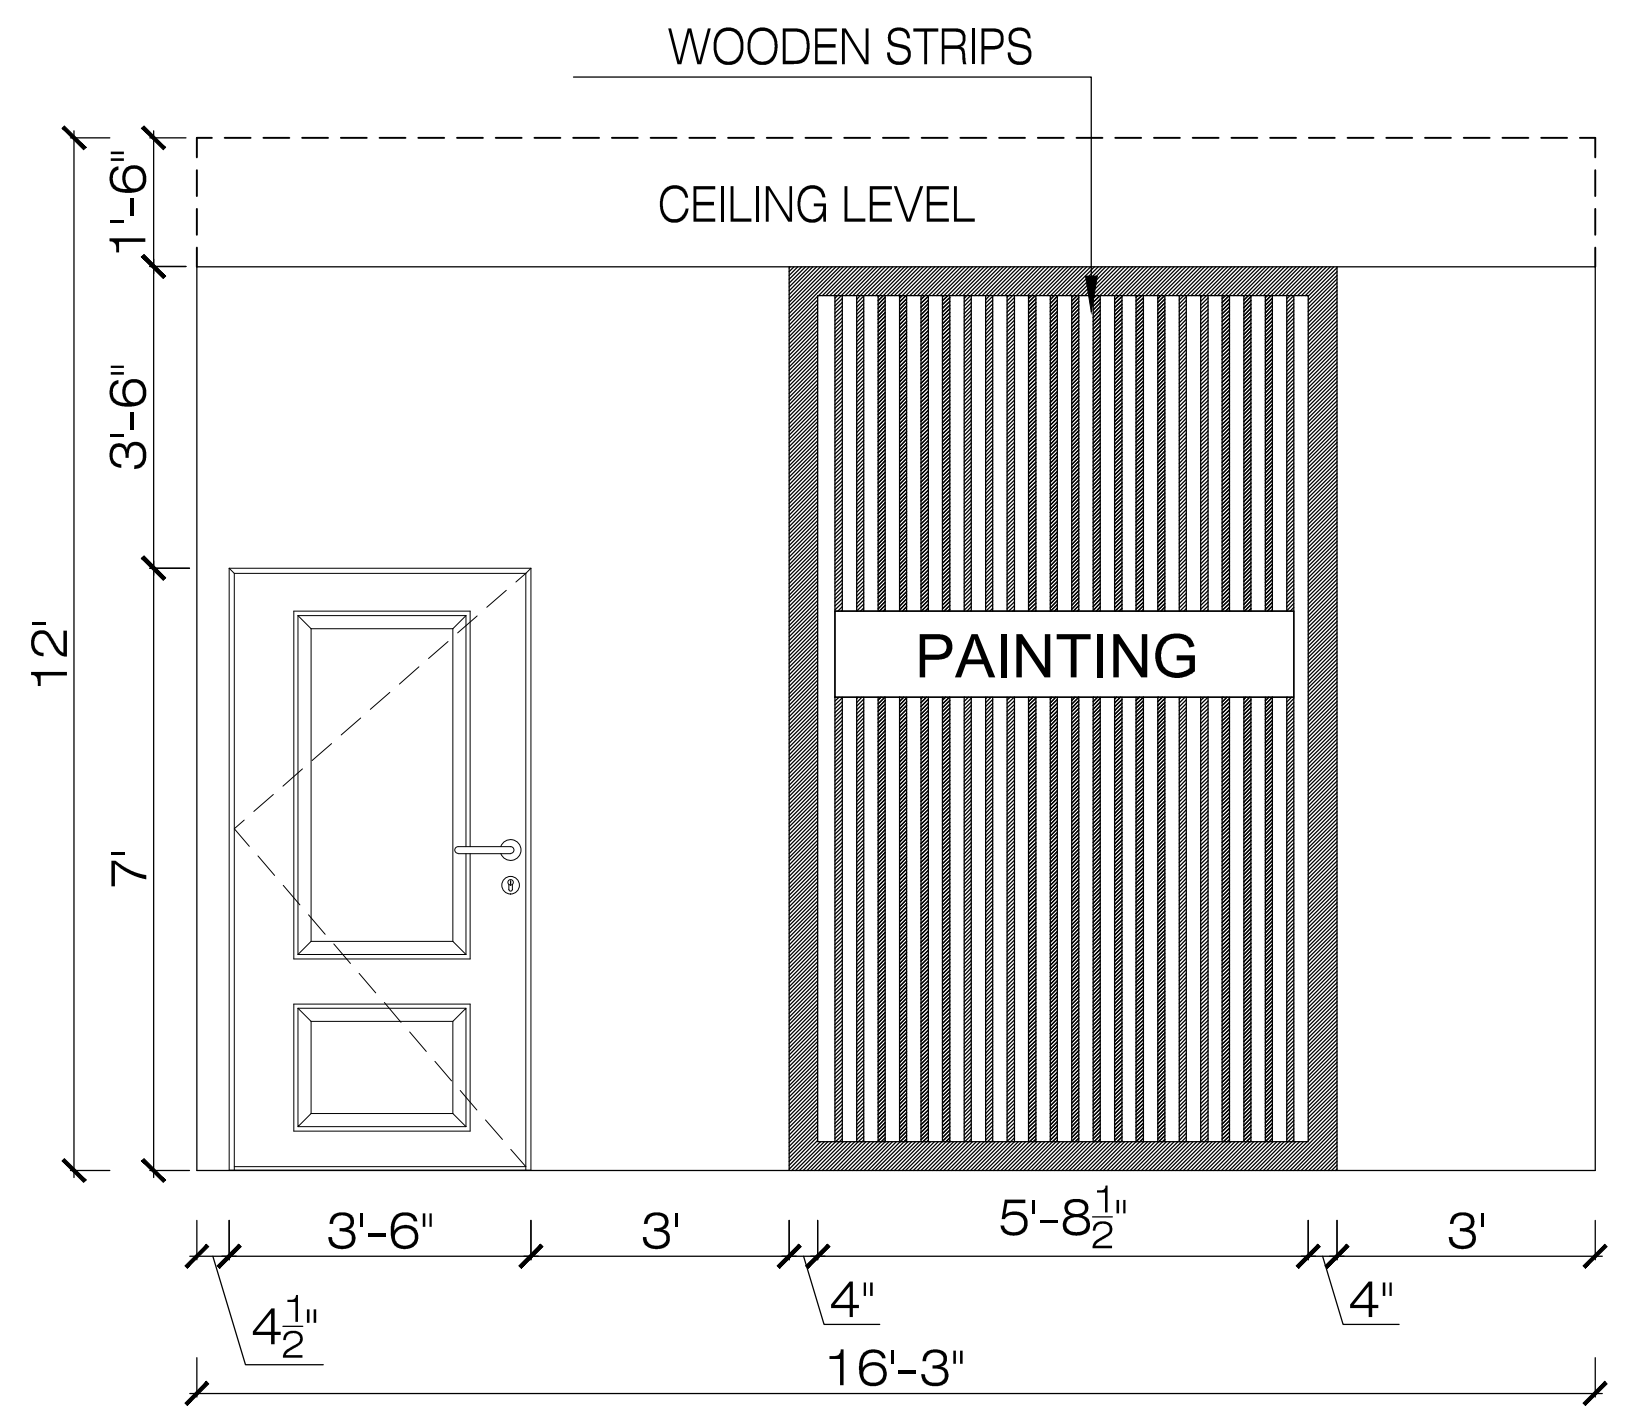

ELEVATION B