




198-SABZWARI COLONY

F.F BEDROOM-4 / V2




198-SABZWARI COLONY


F.F BEDROOM-4/ V1

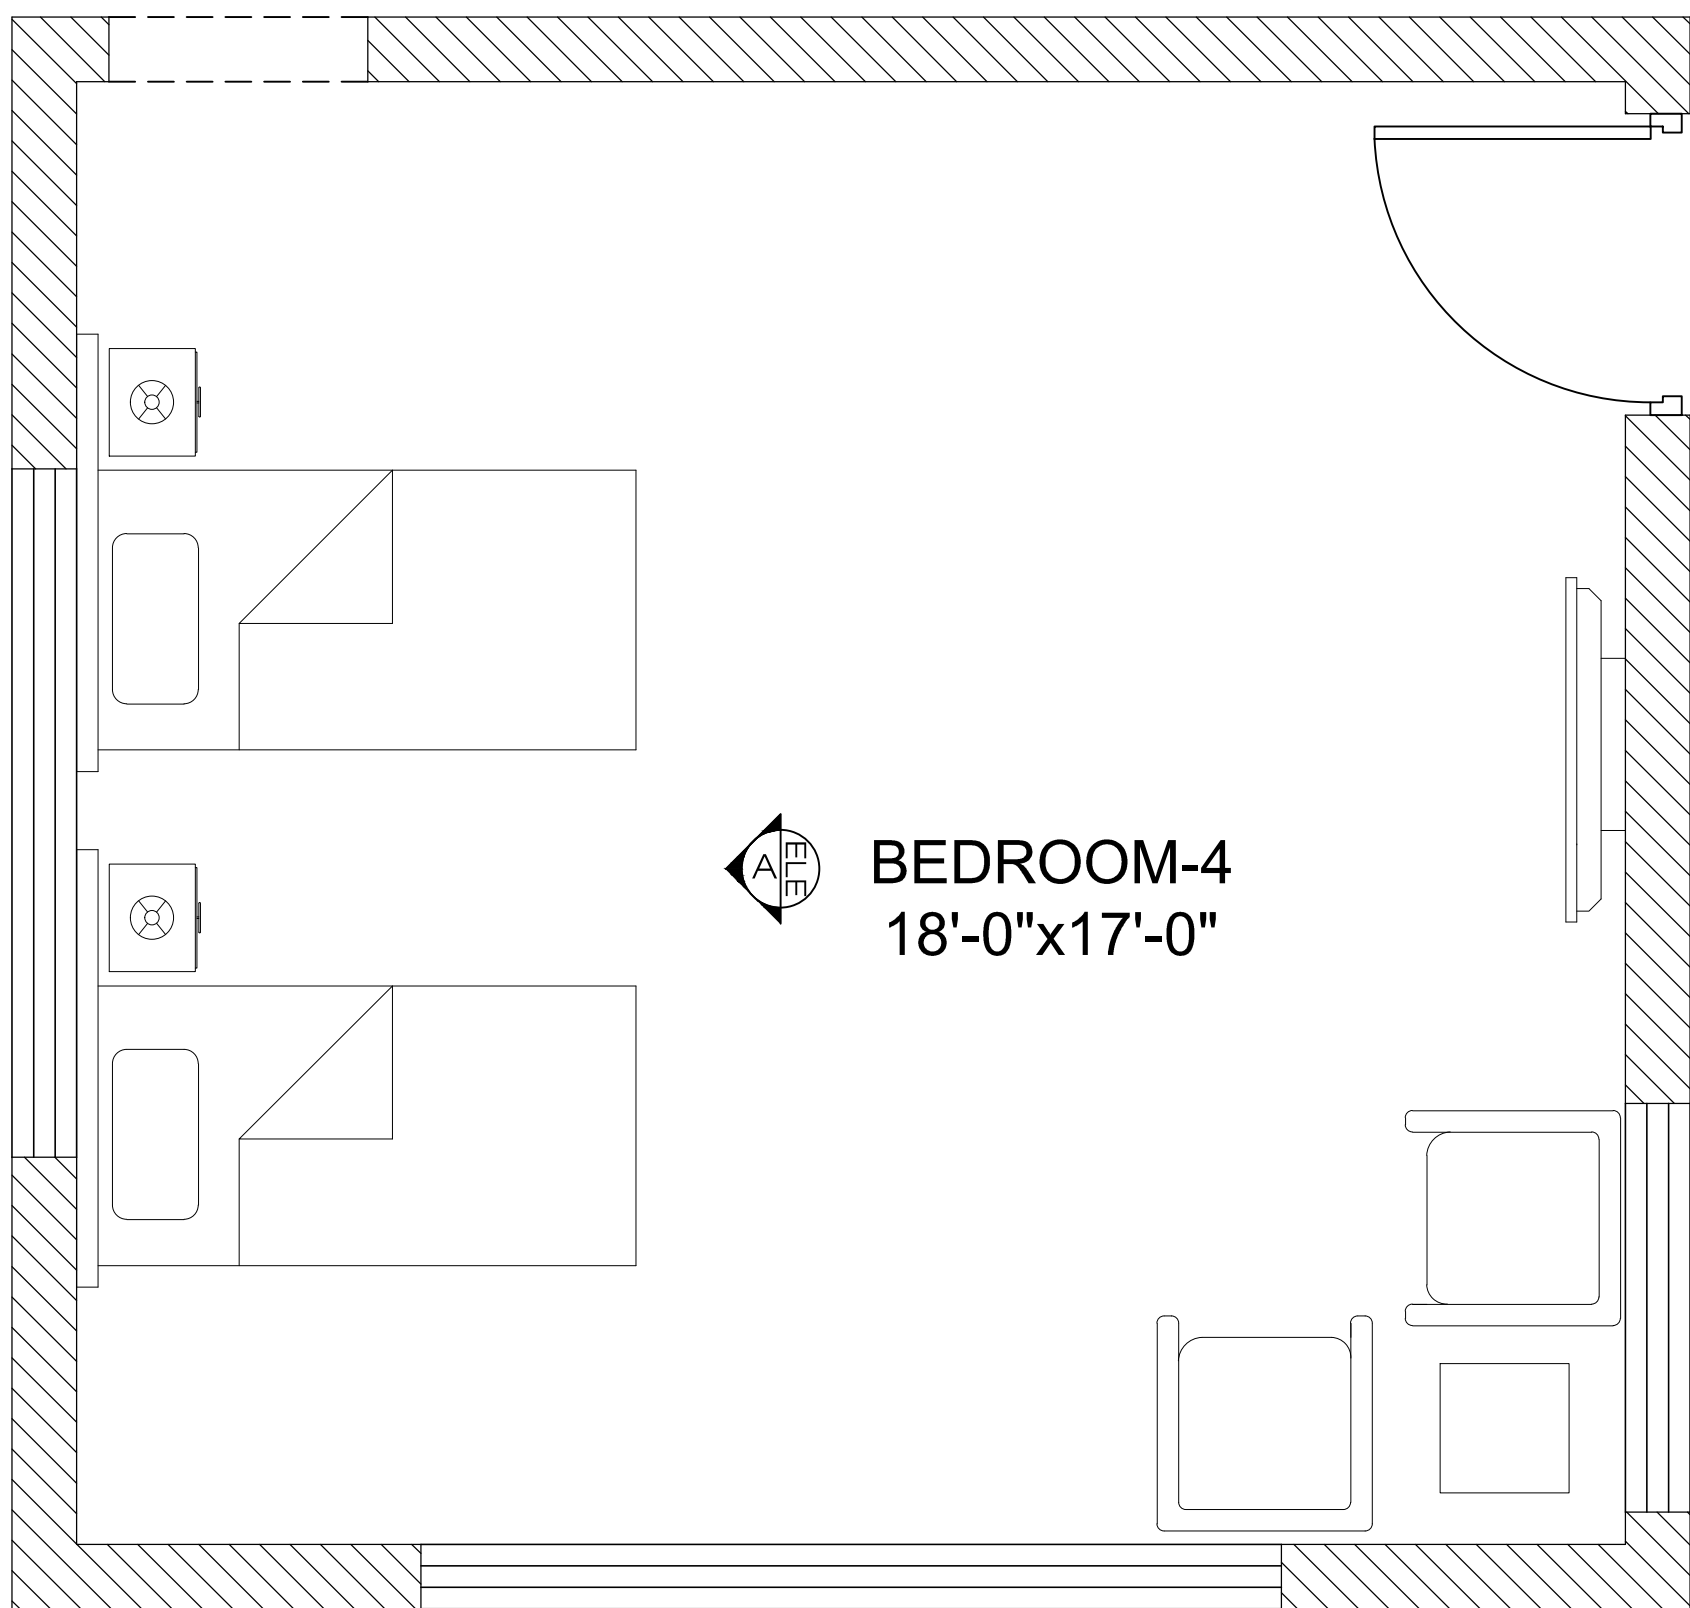


FURNITURE LAYOUT PLAN

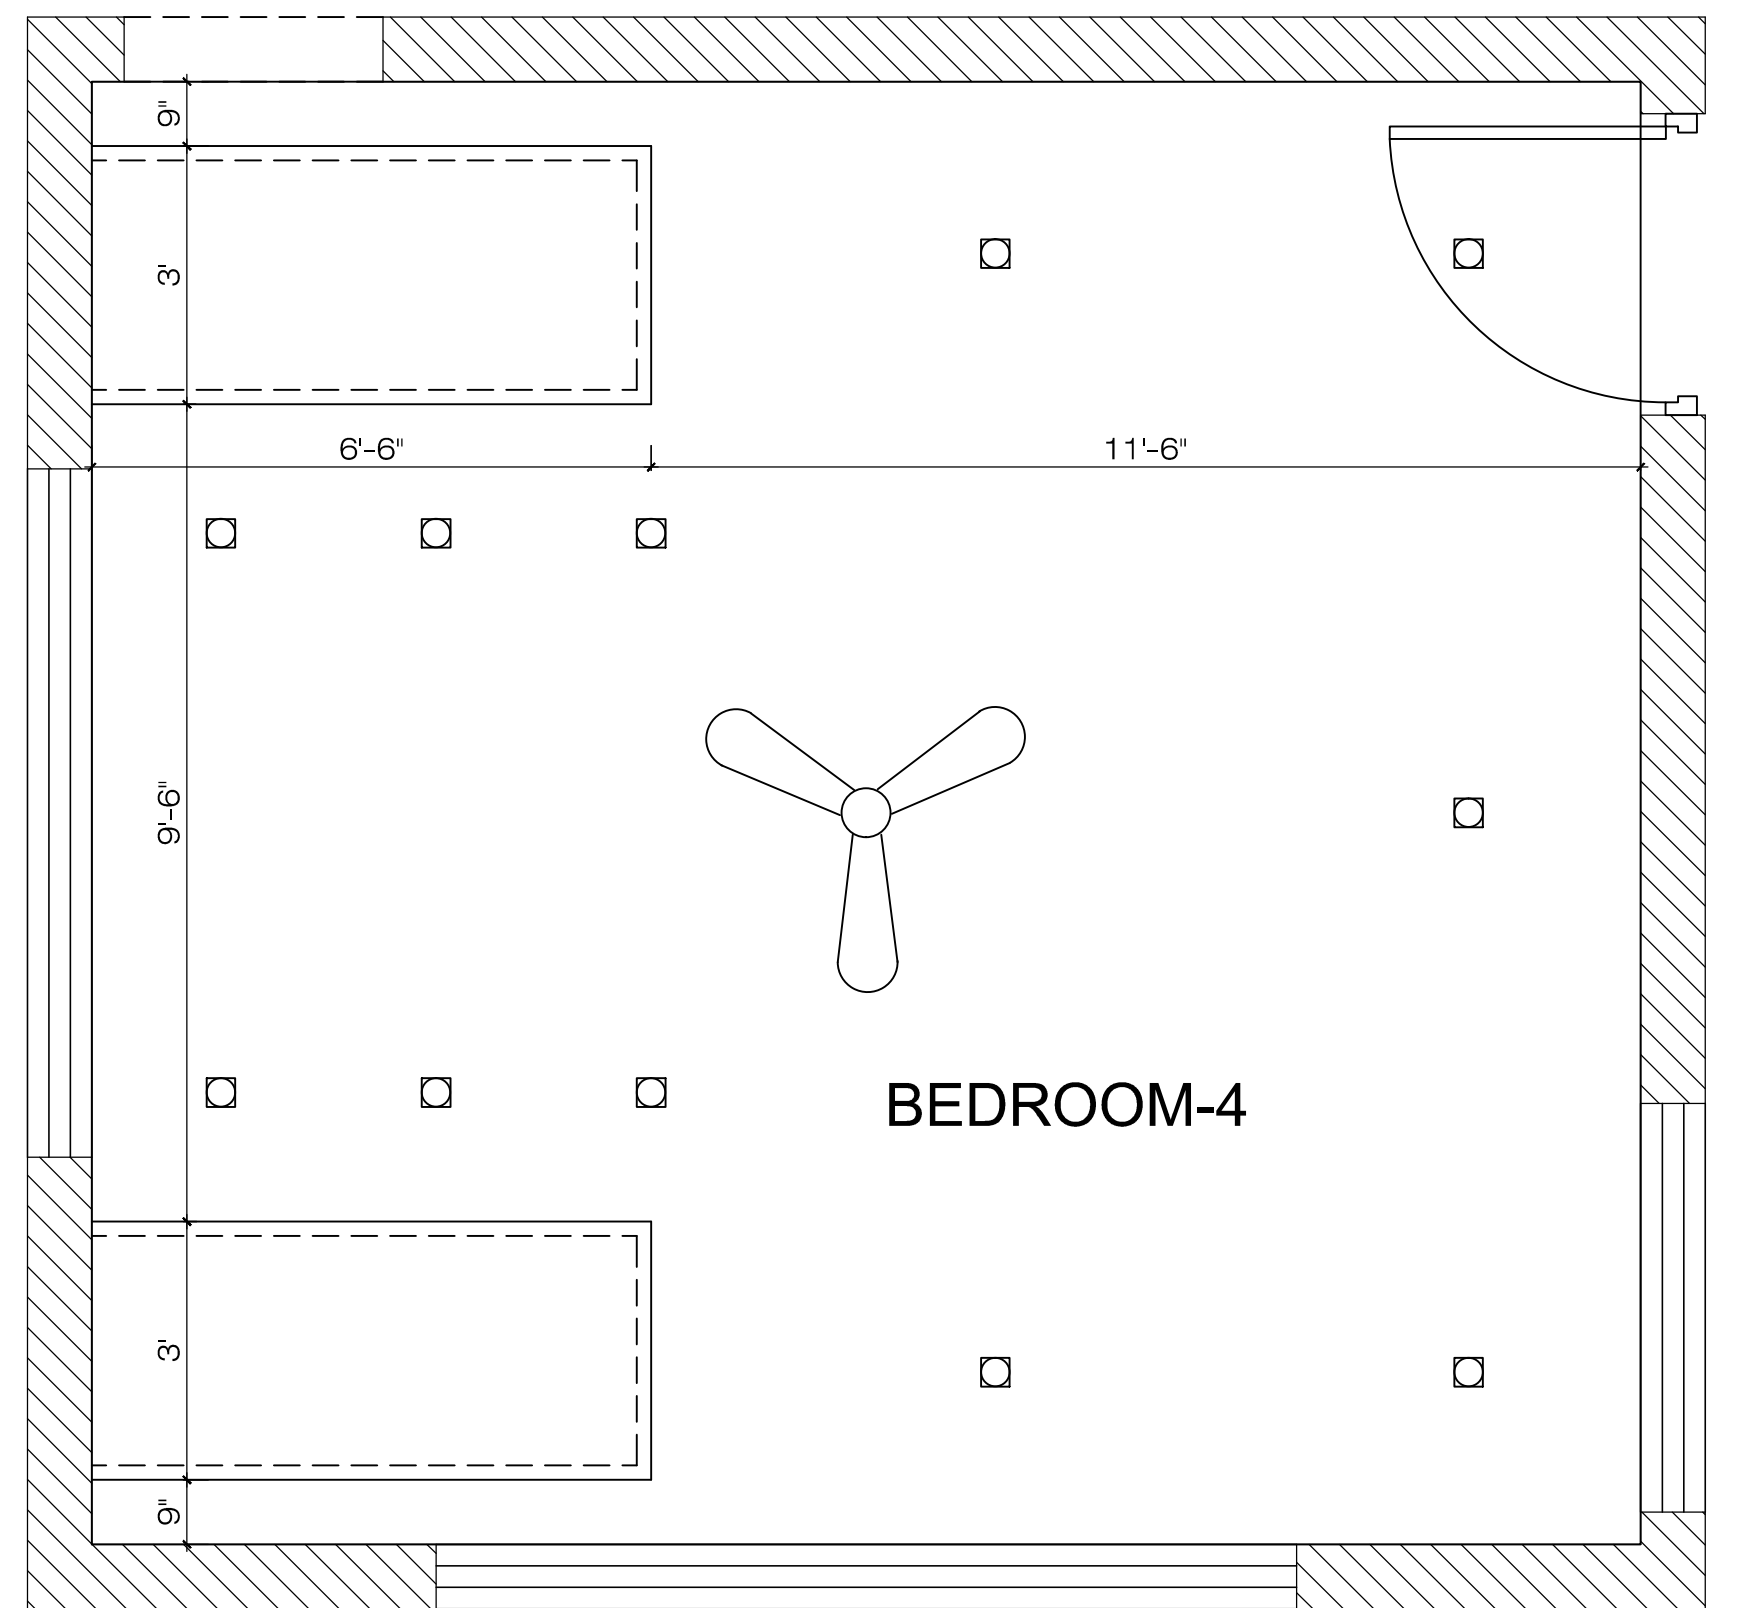

CEILING PLAN

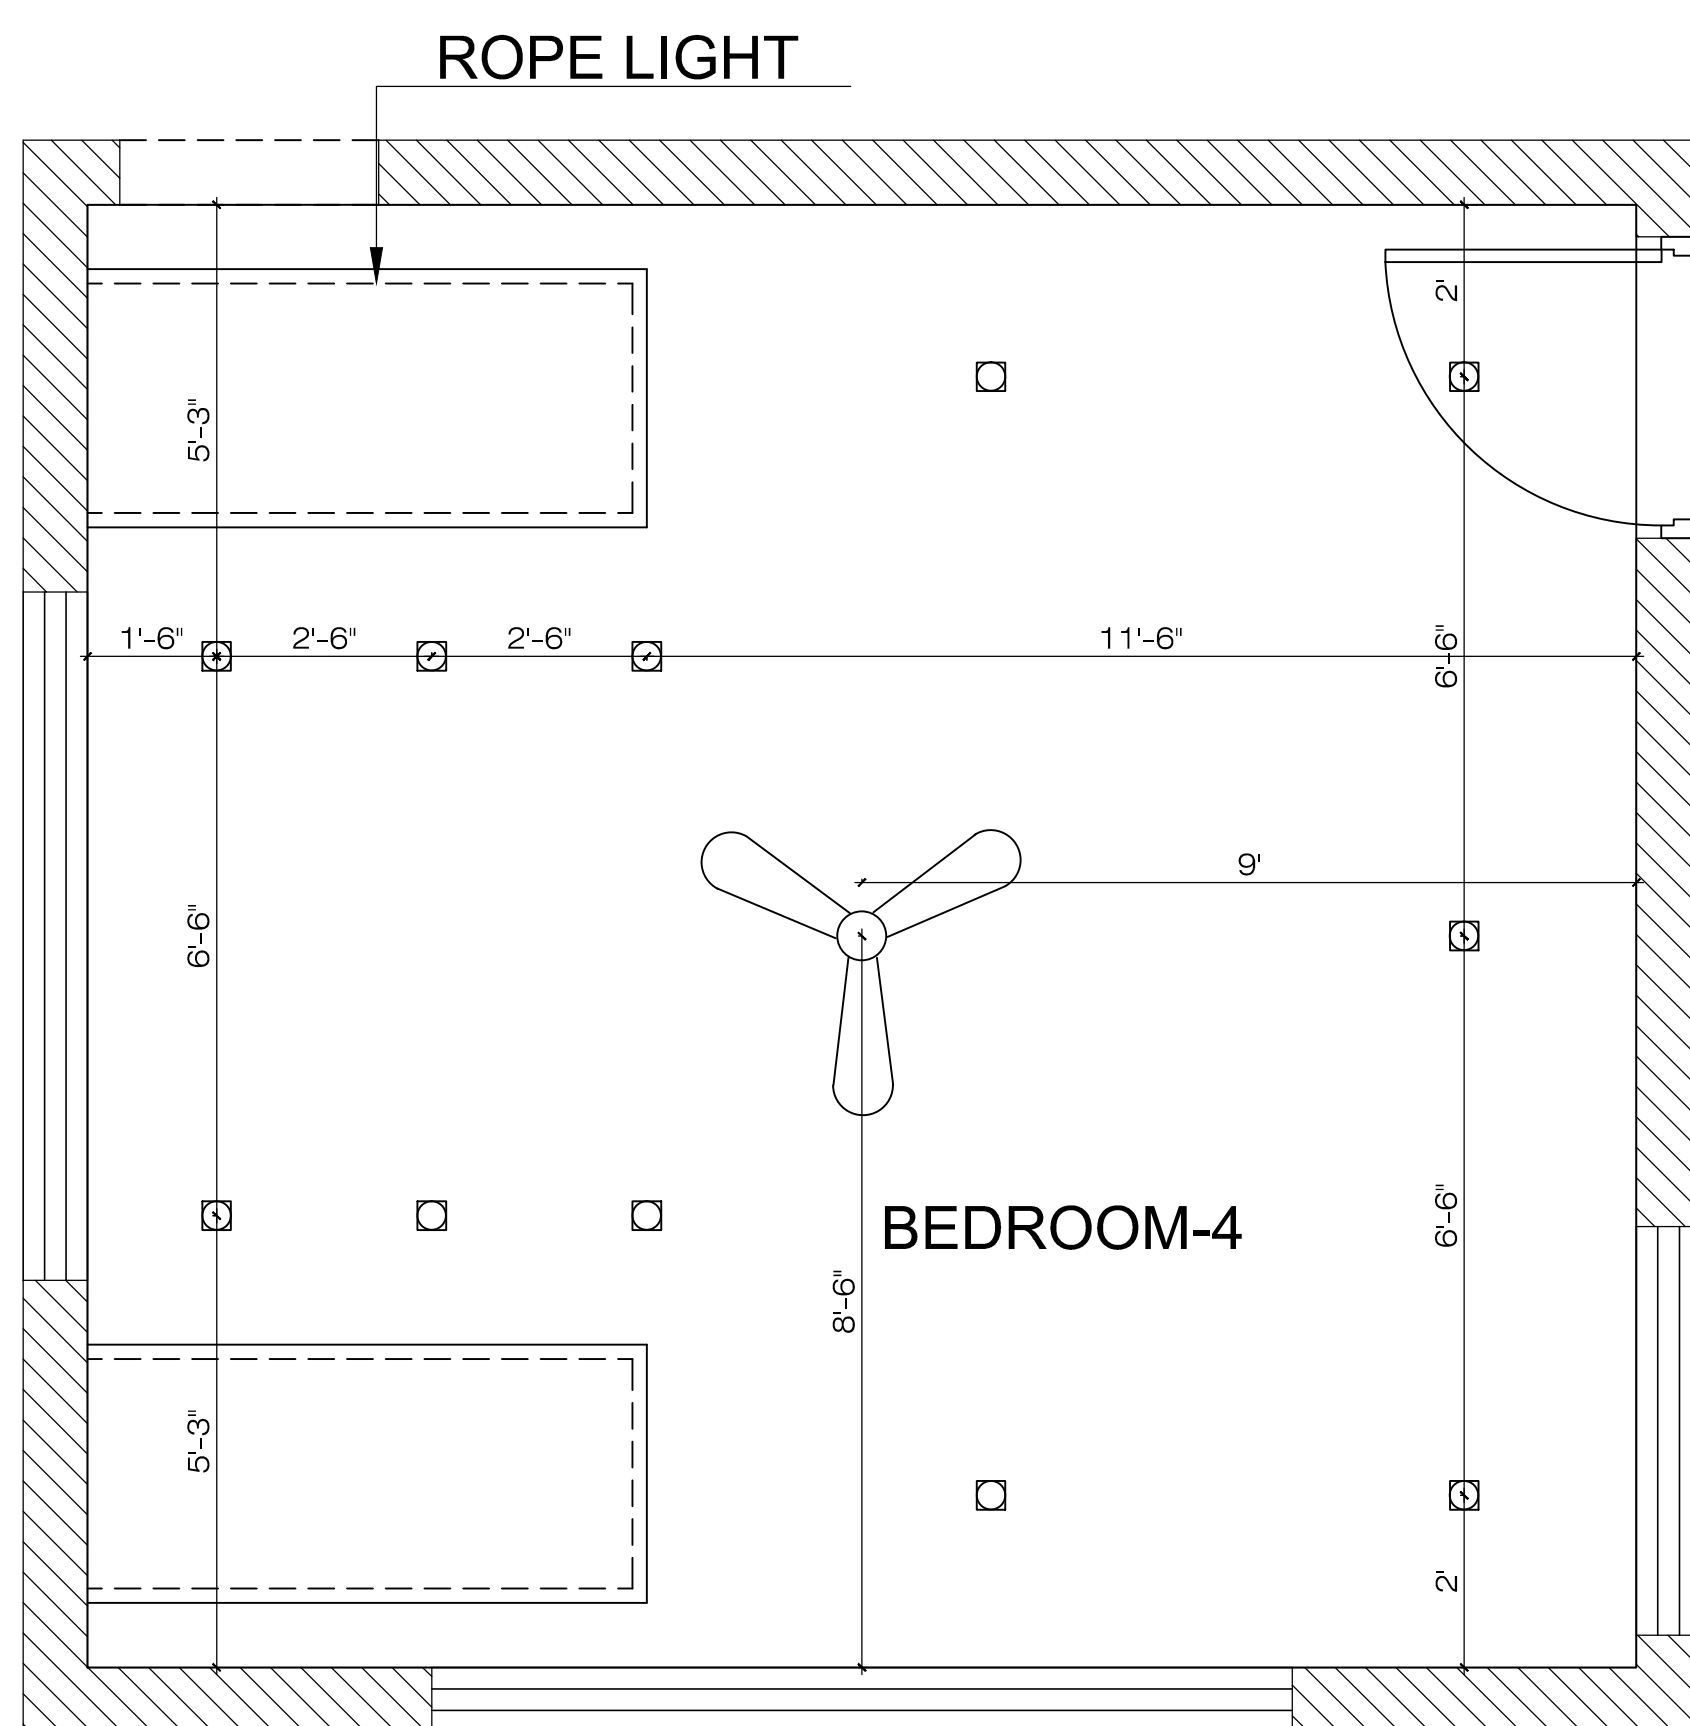

ELECTRICAL POINTS DETAIL

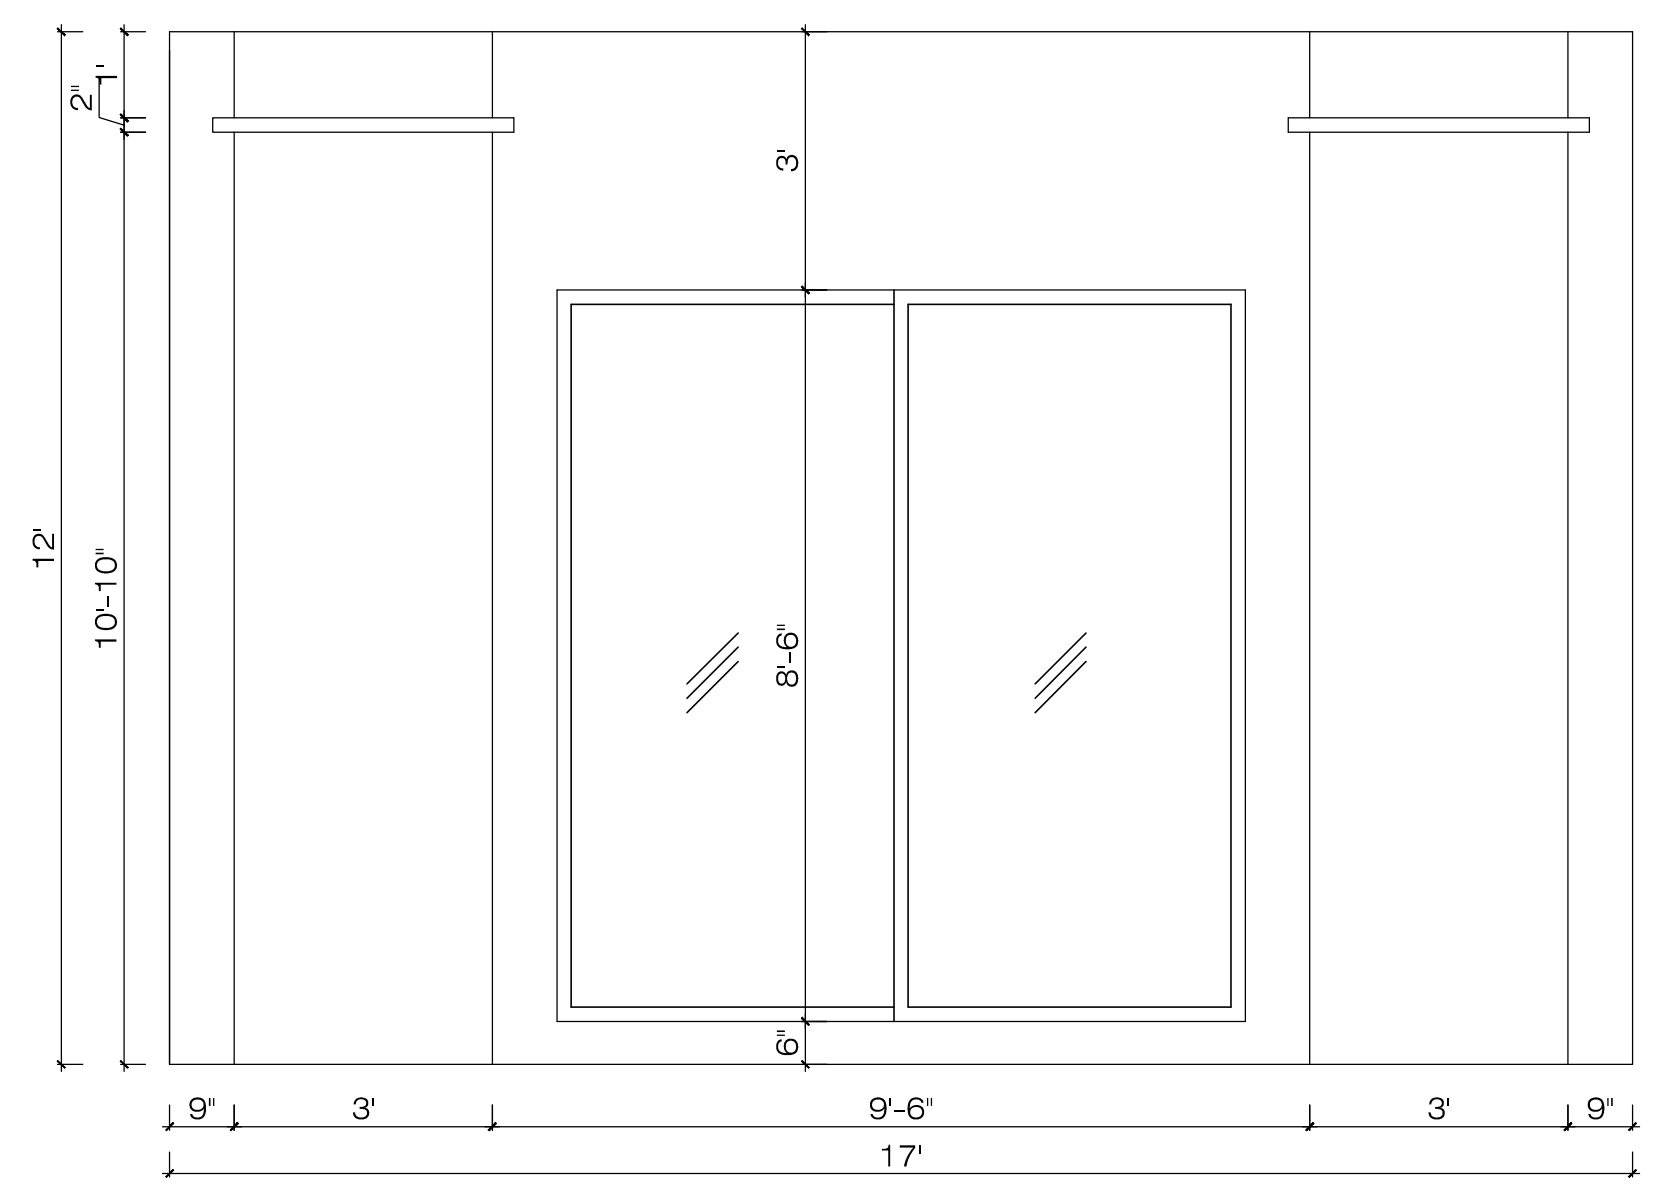

ELEVATION A