








**198-SABZWARI COLONY**

**G.F DRAWING / V1**









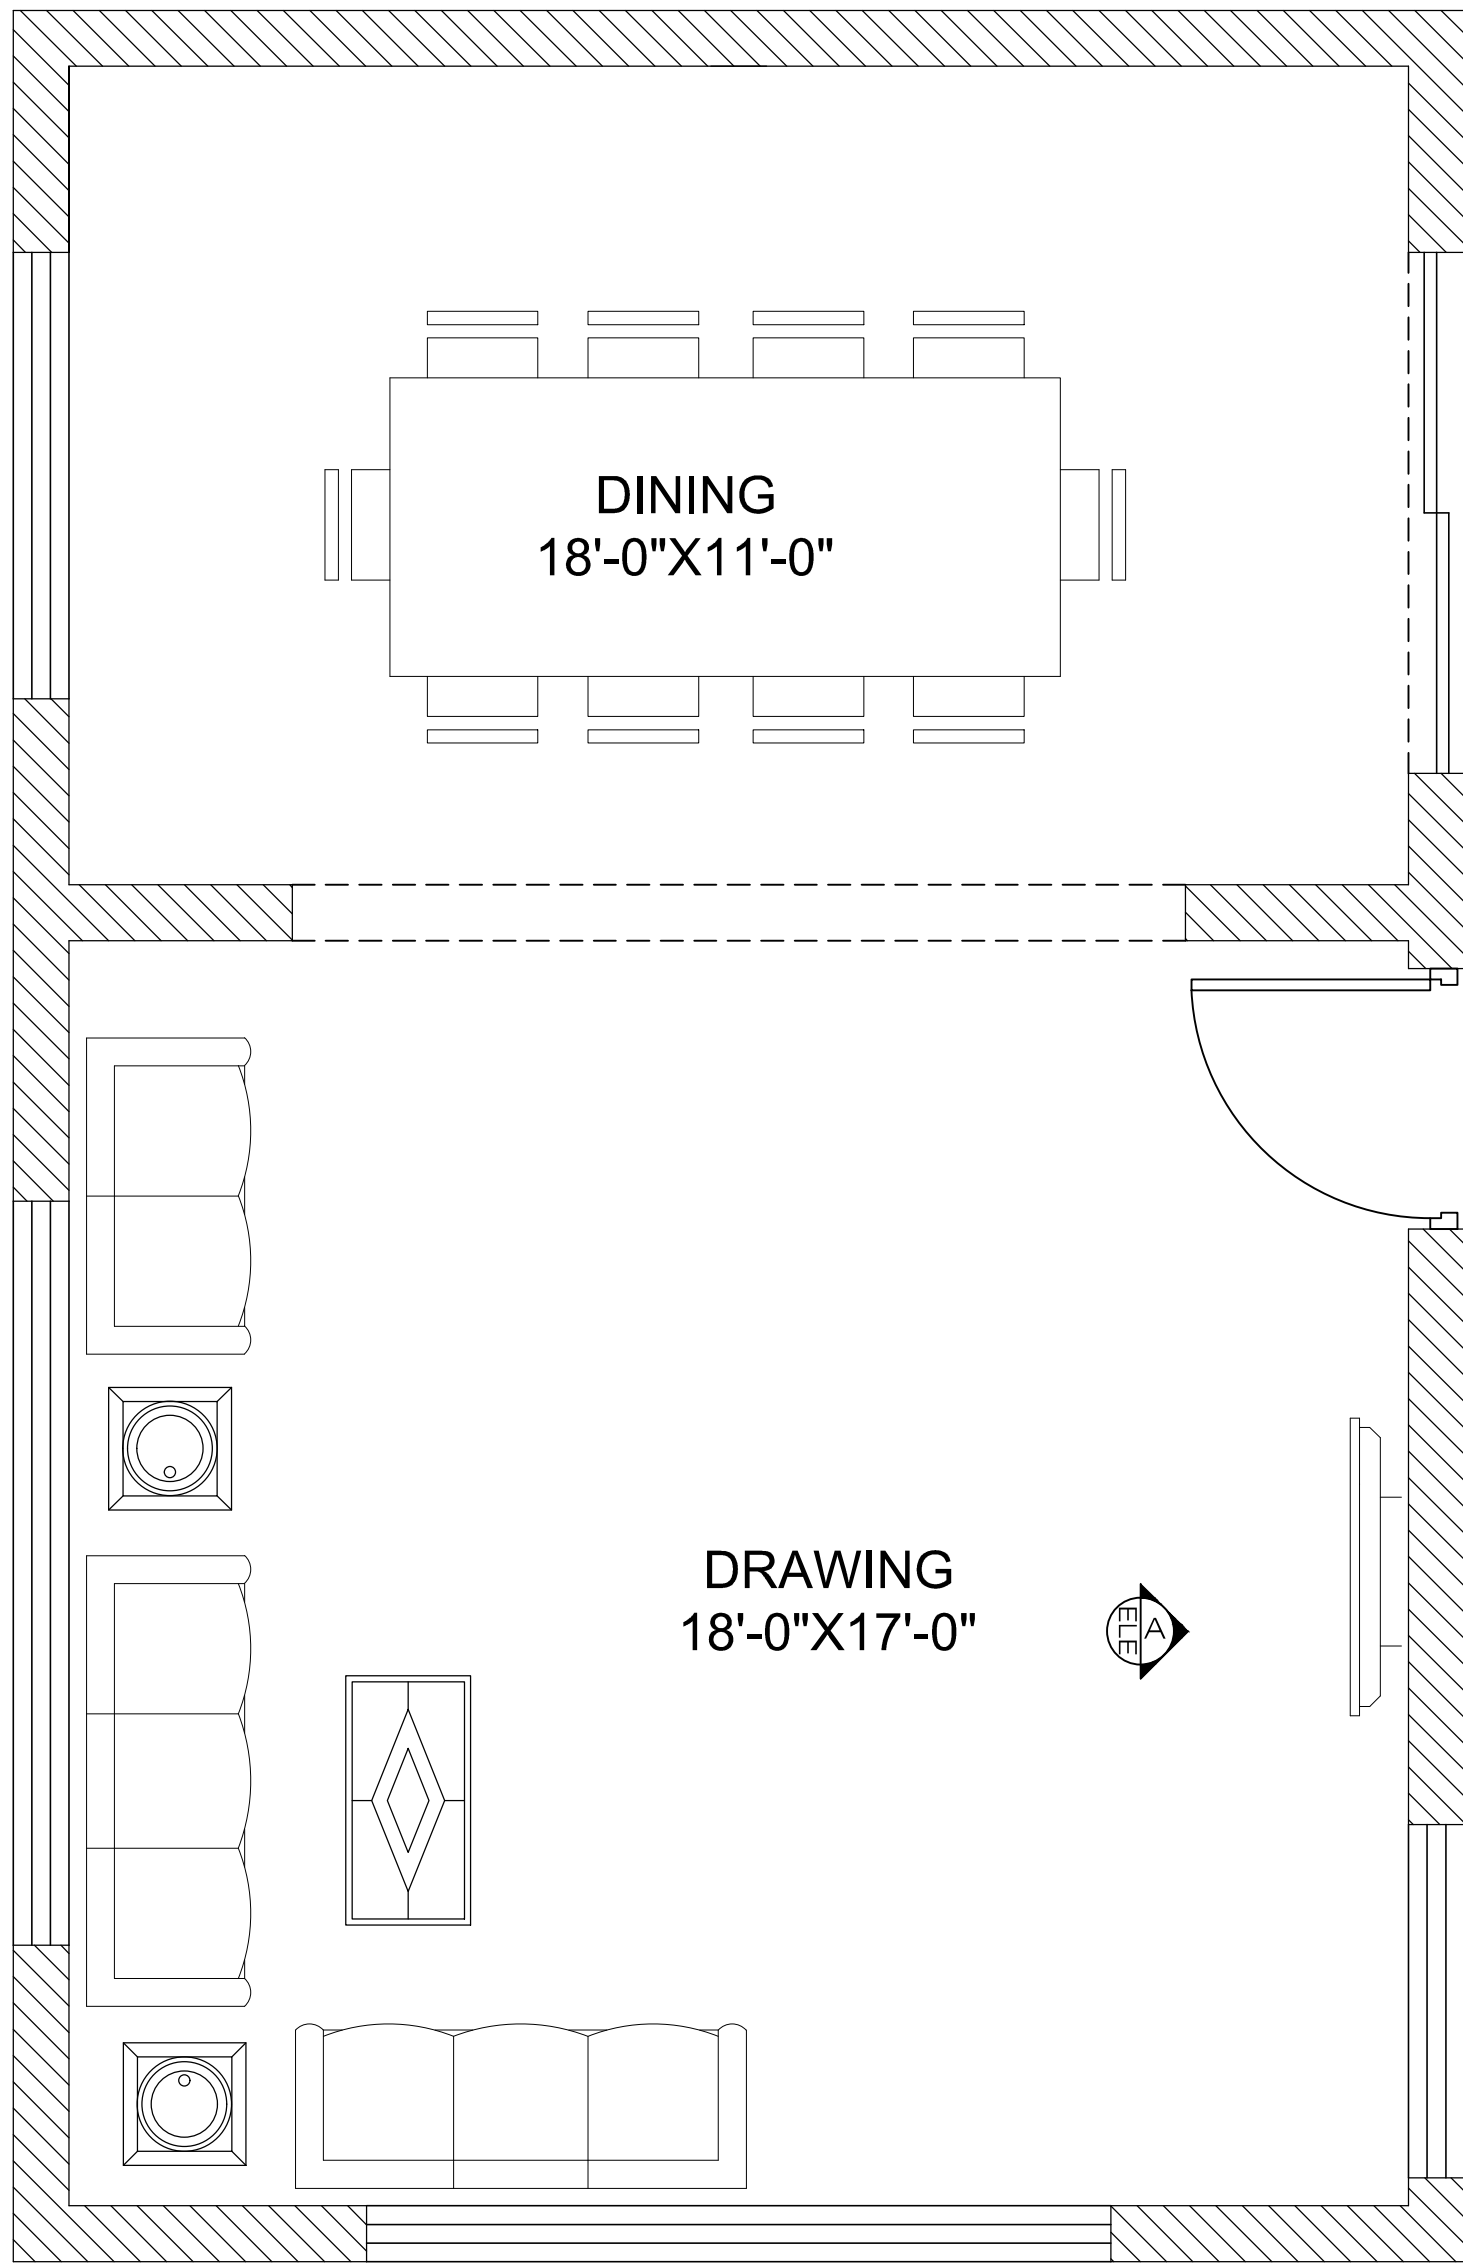


FURNITURE LAYOUT PLAN

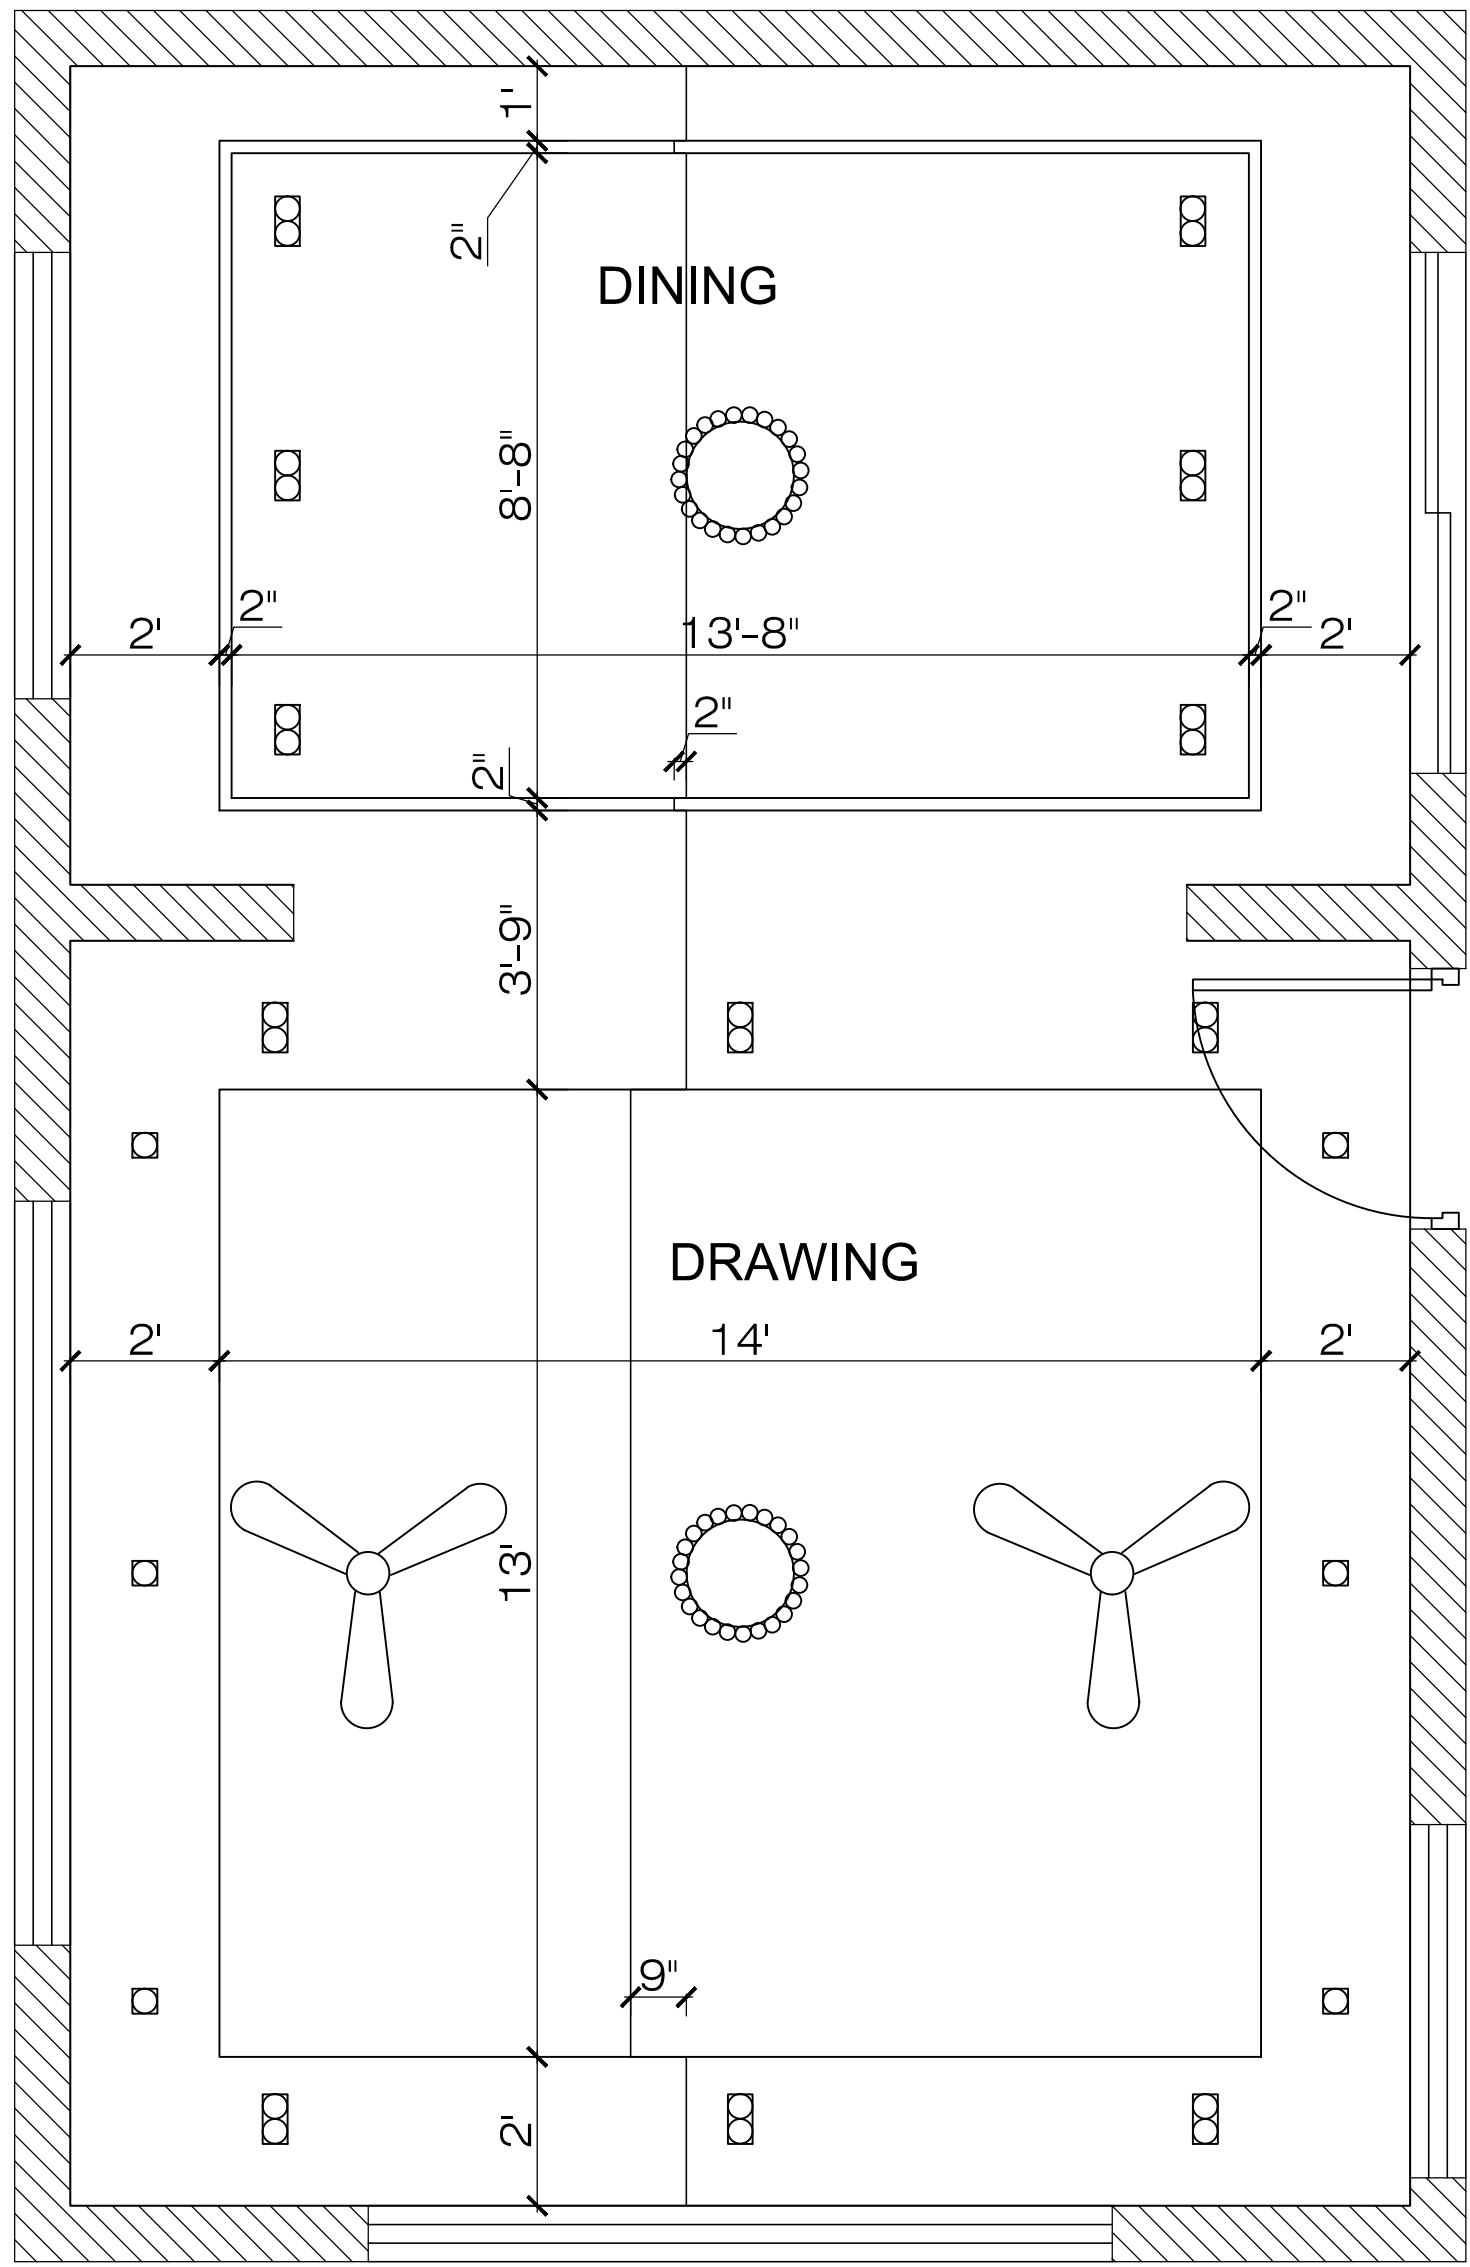

CEILING PLAN

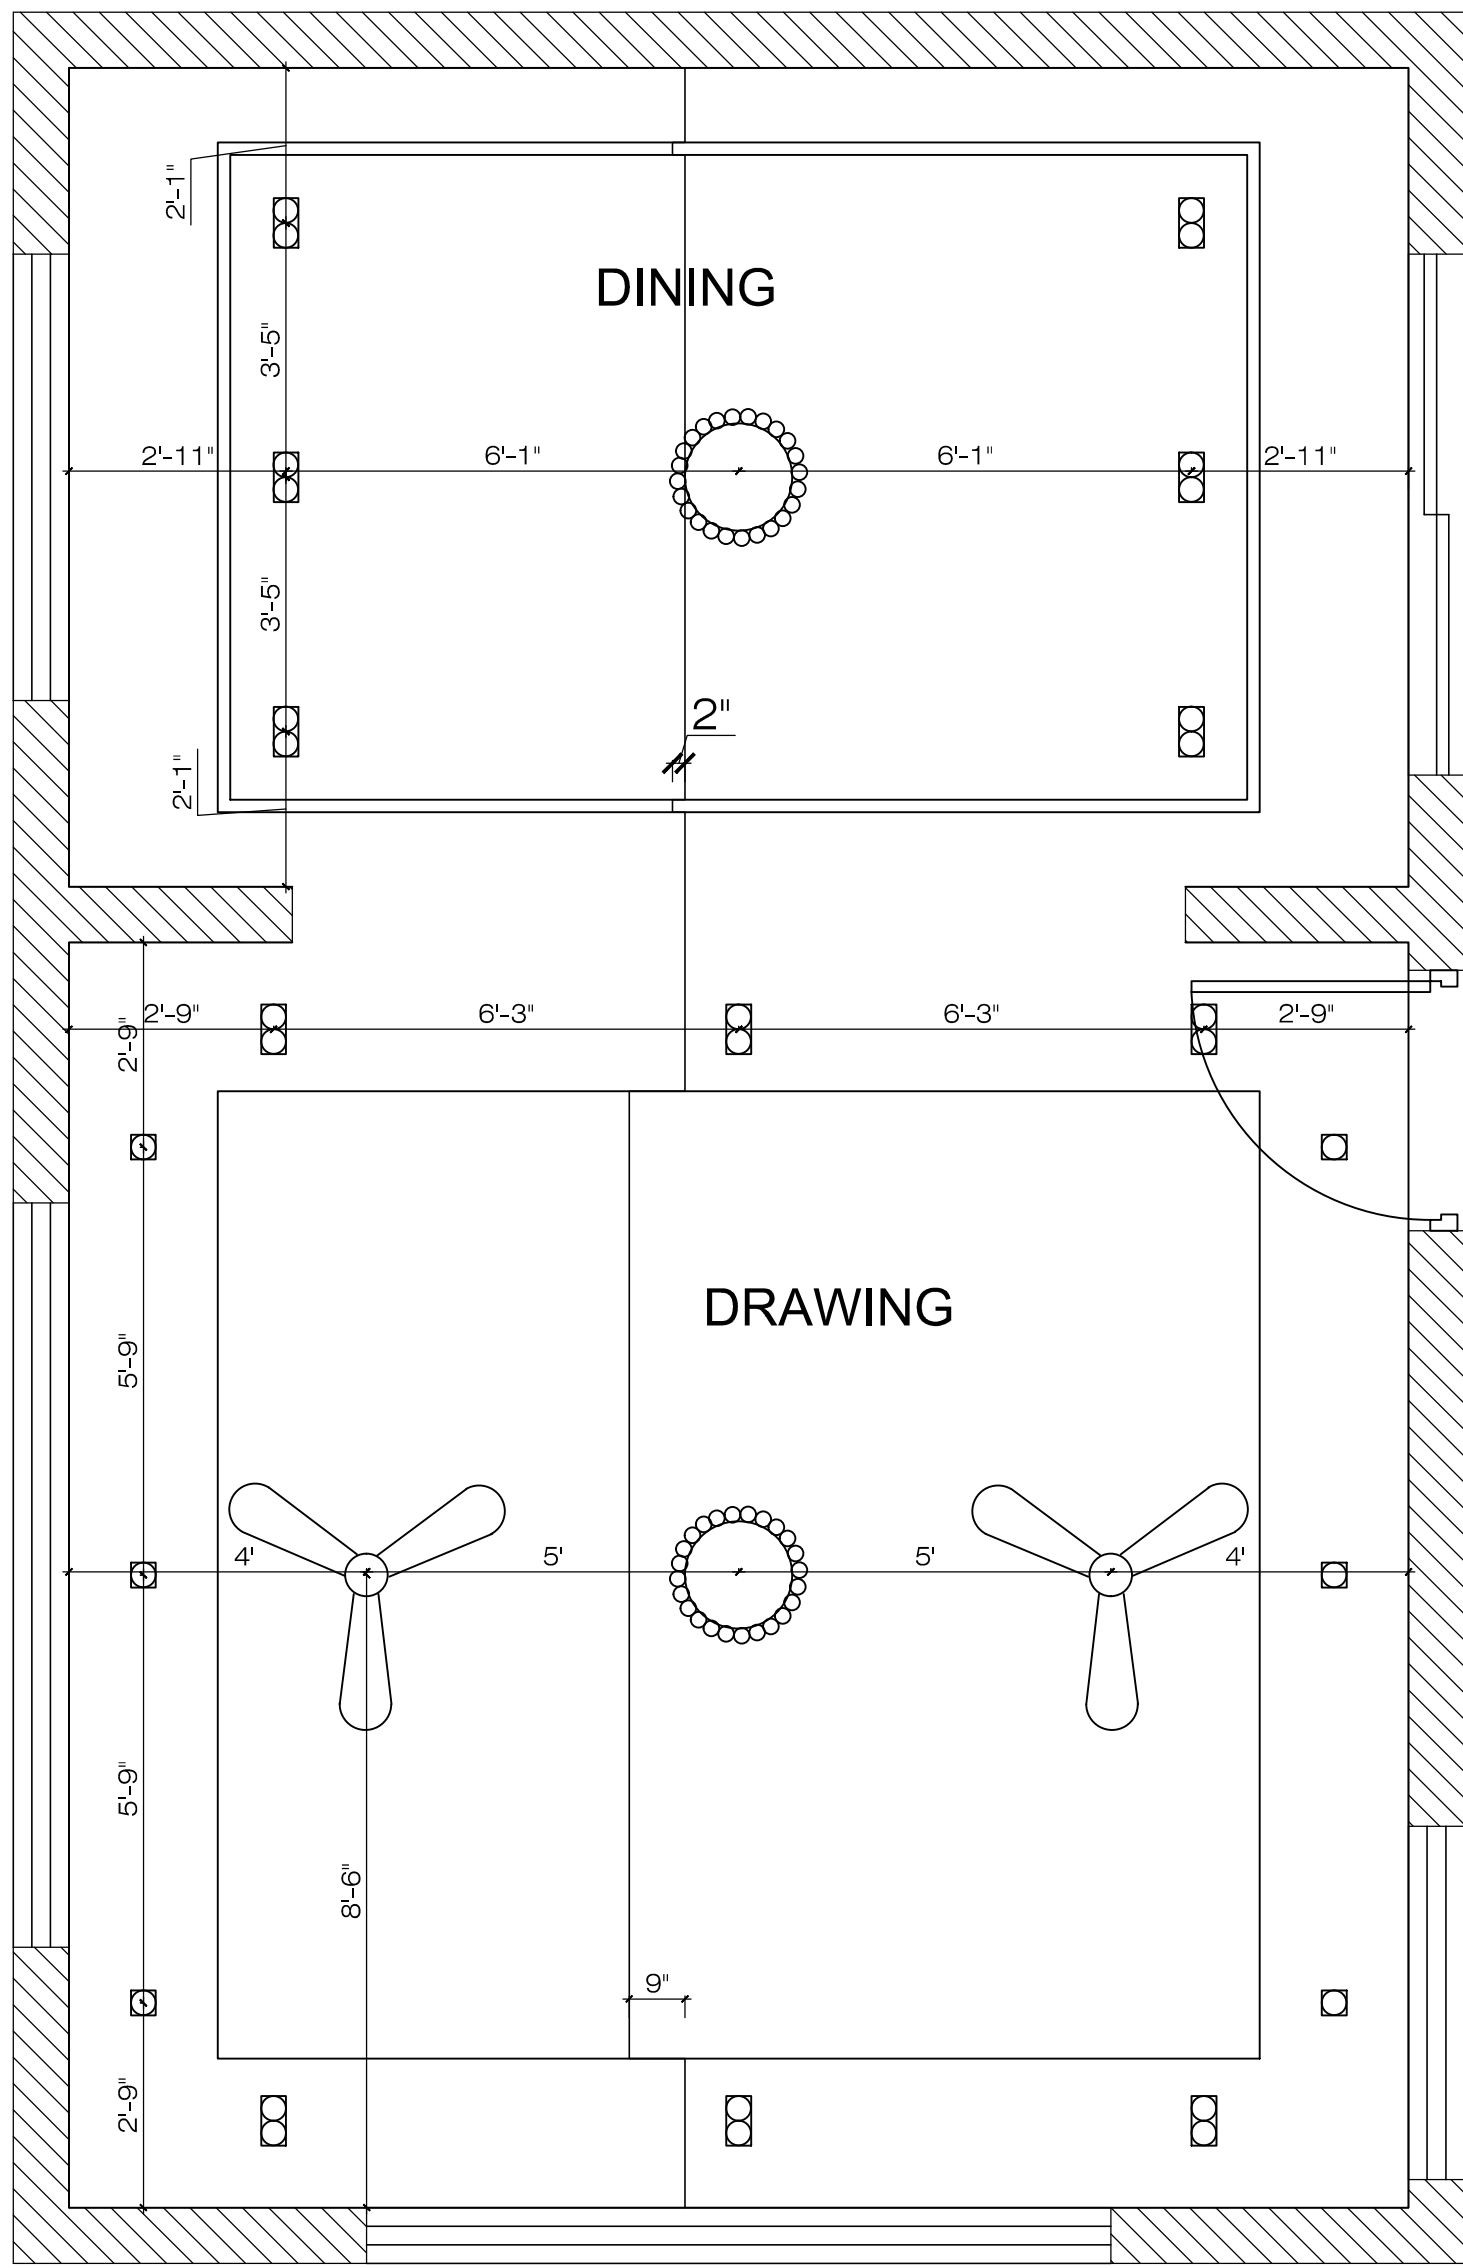

ELECTRICAL POINTS DETAIL

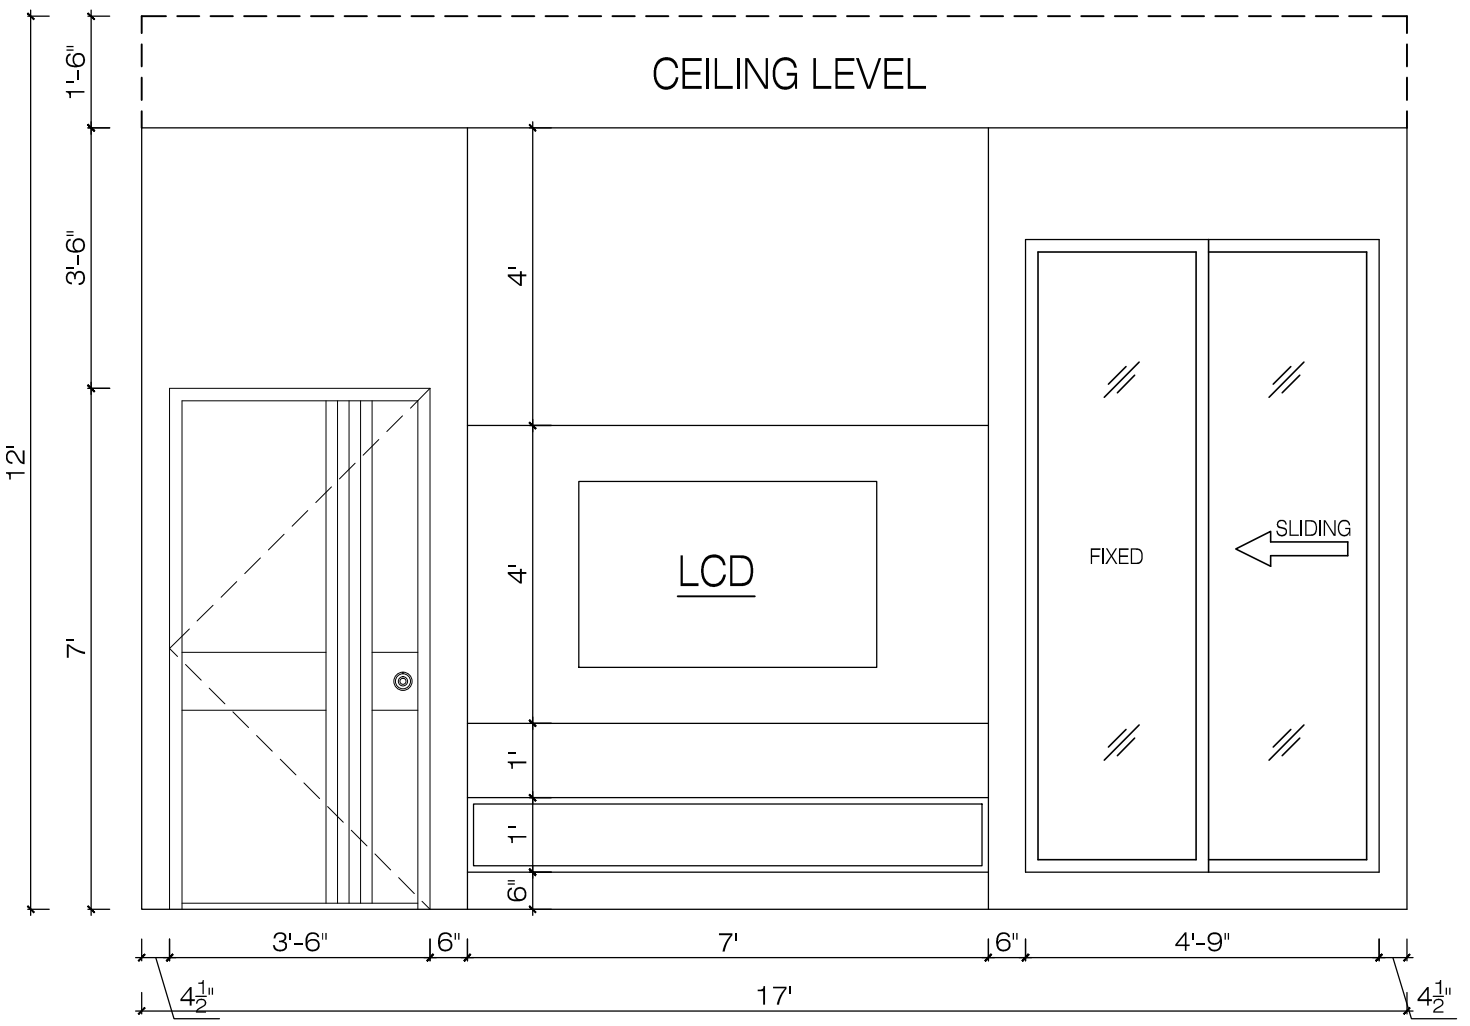

ELEVATION A