




198-SABZWARI COLONY

G.F MASTER BED/ V1




198-SABZWARI COLONY


G.F MASTER BED/ V2

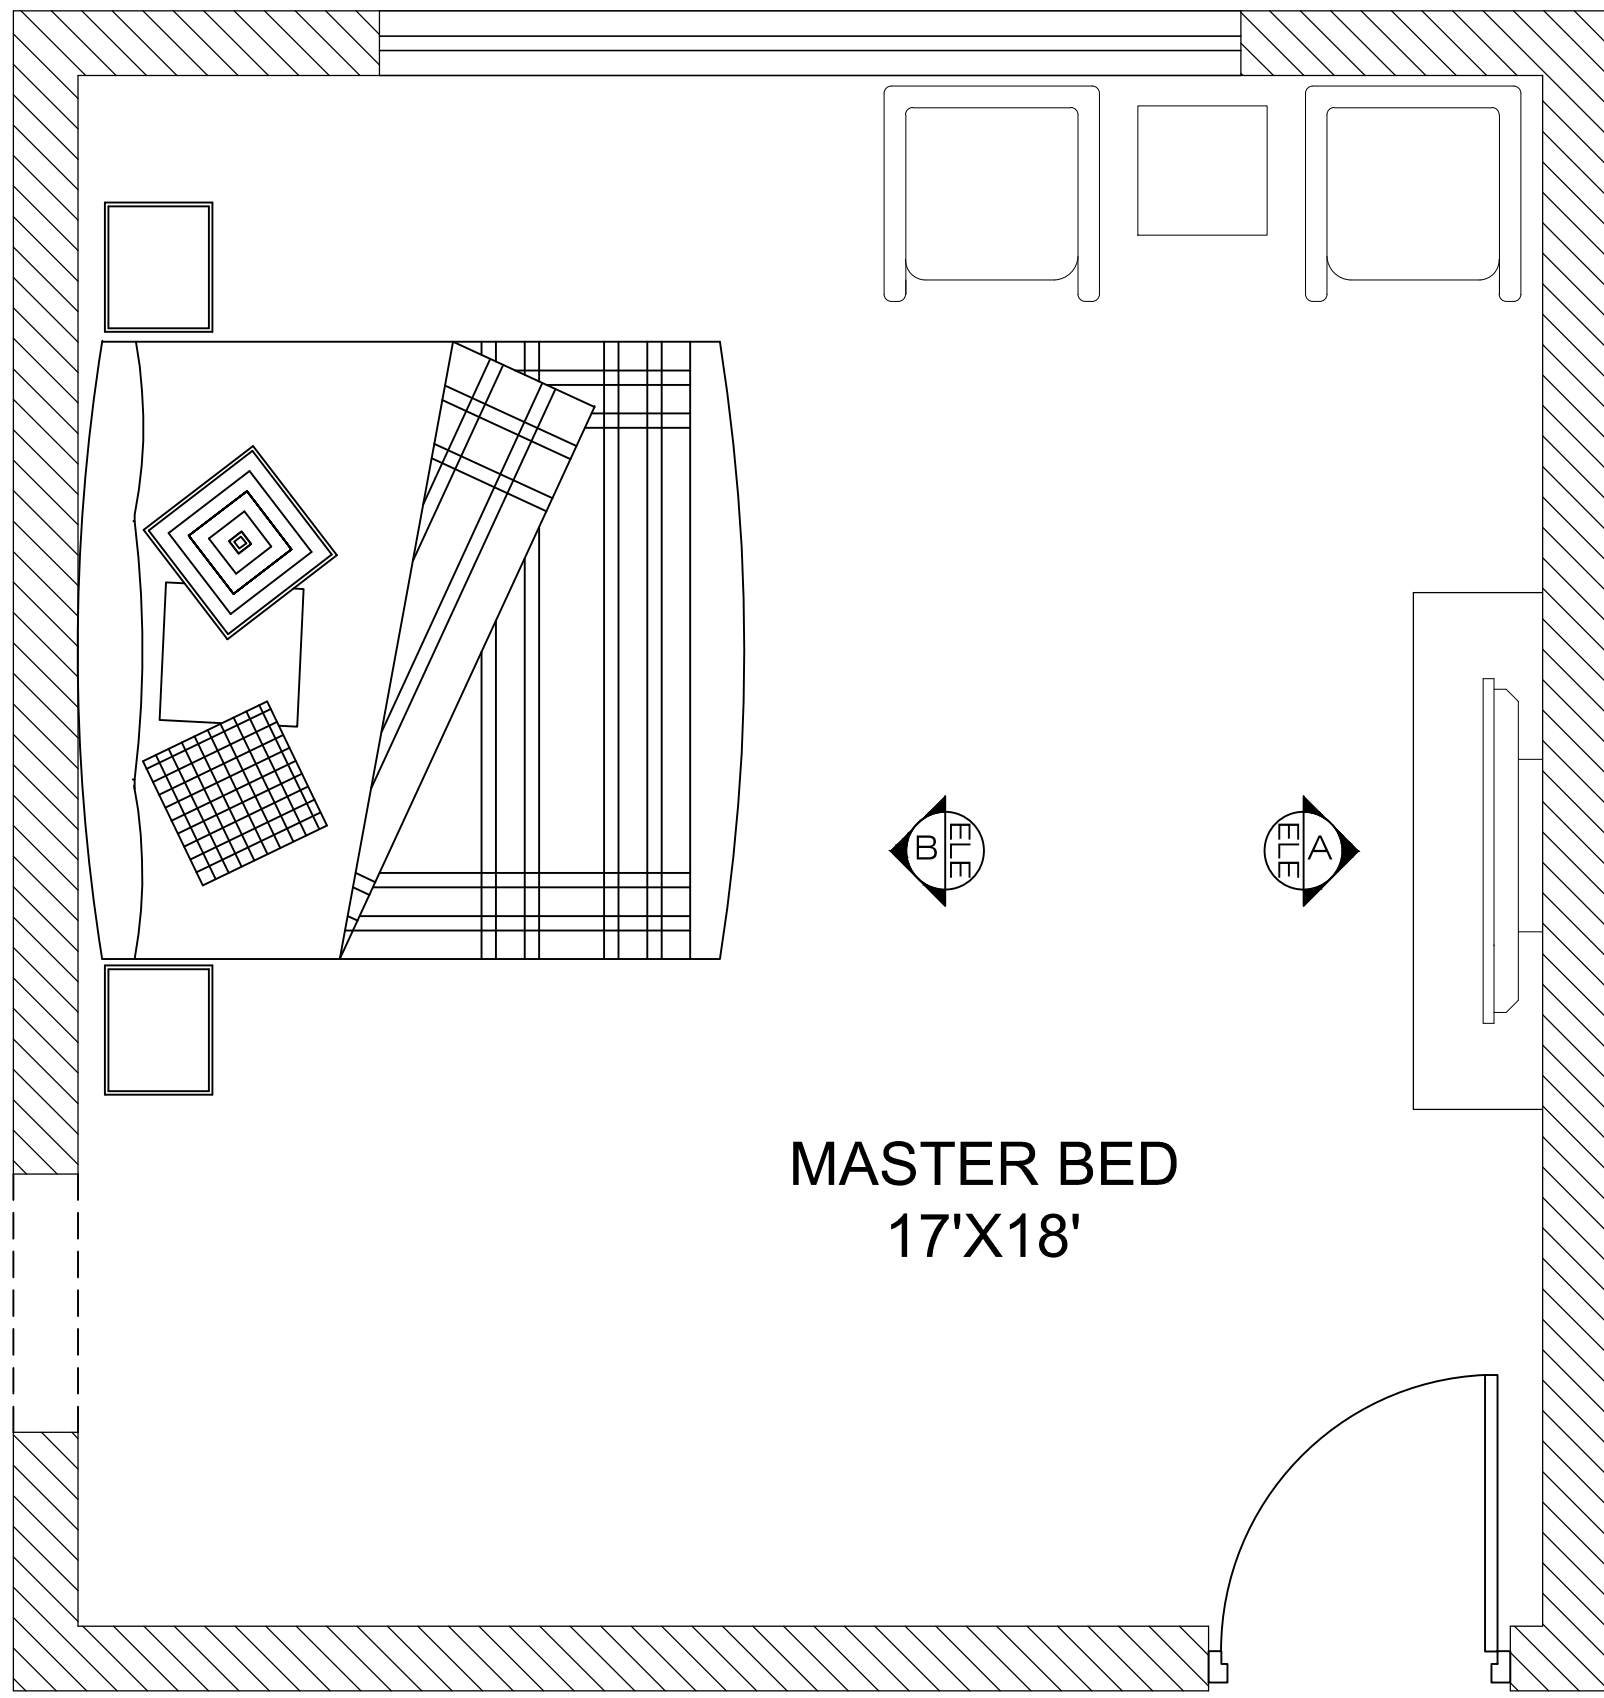


FURNITURE LAYOUT PLAN

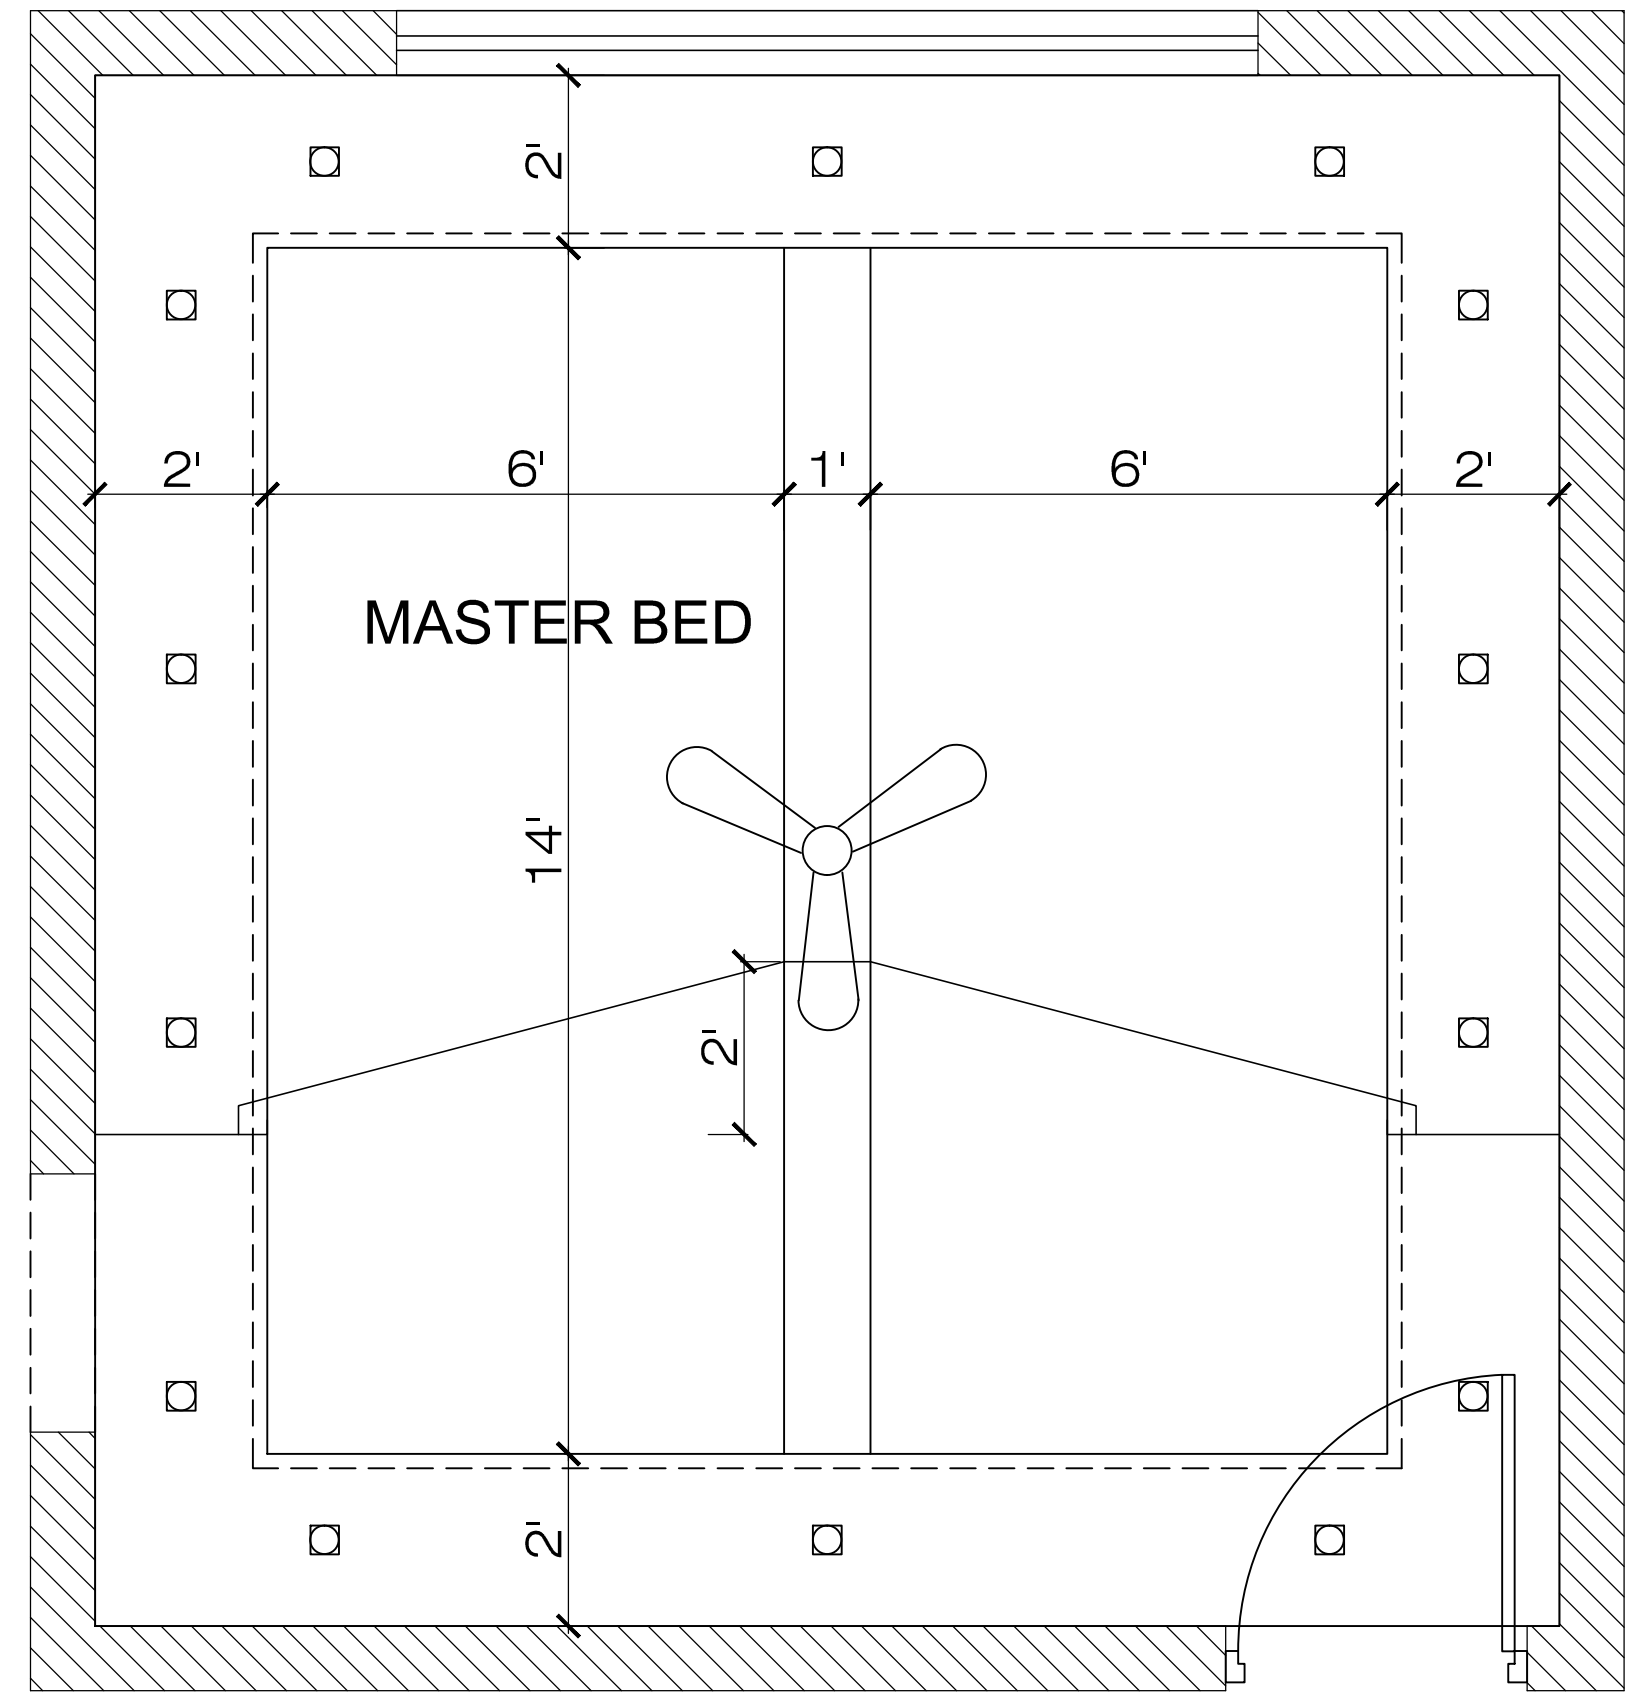


CEILING PLAN

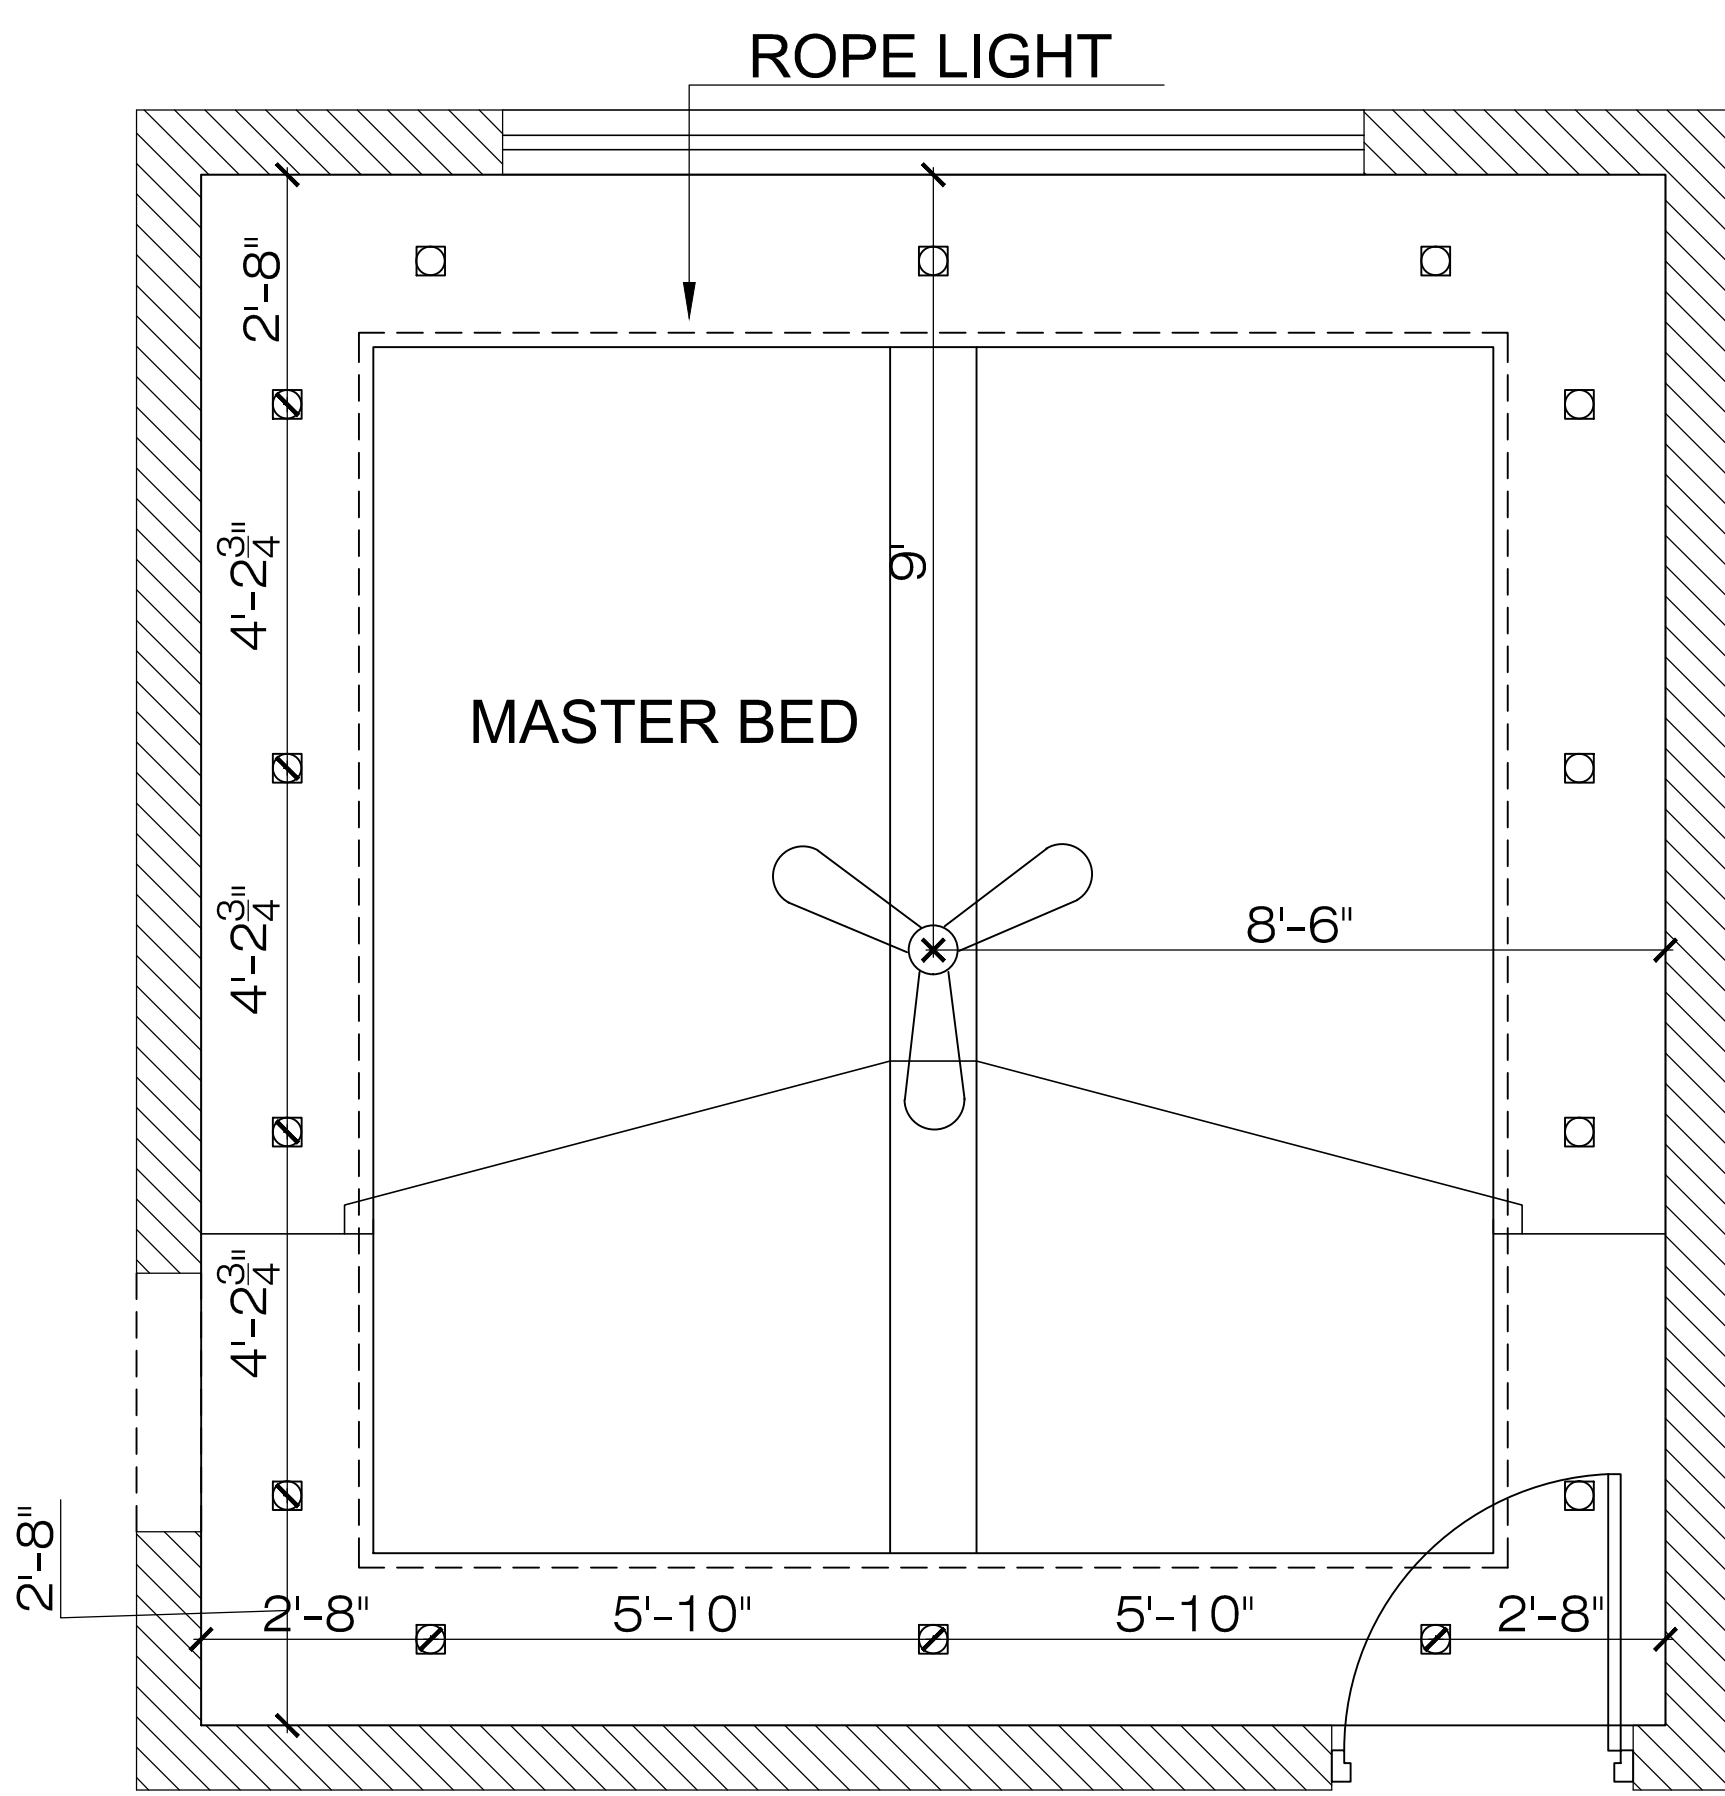

ELECTRICAL POINTS DETAIL

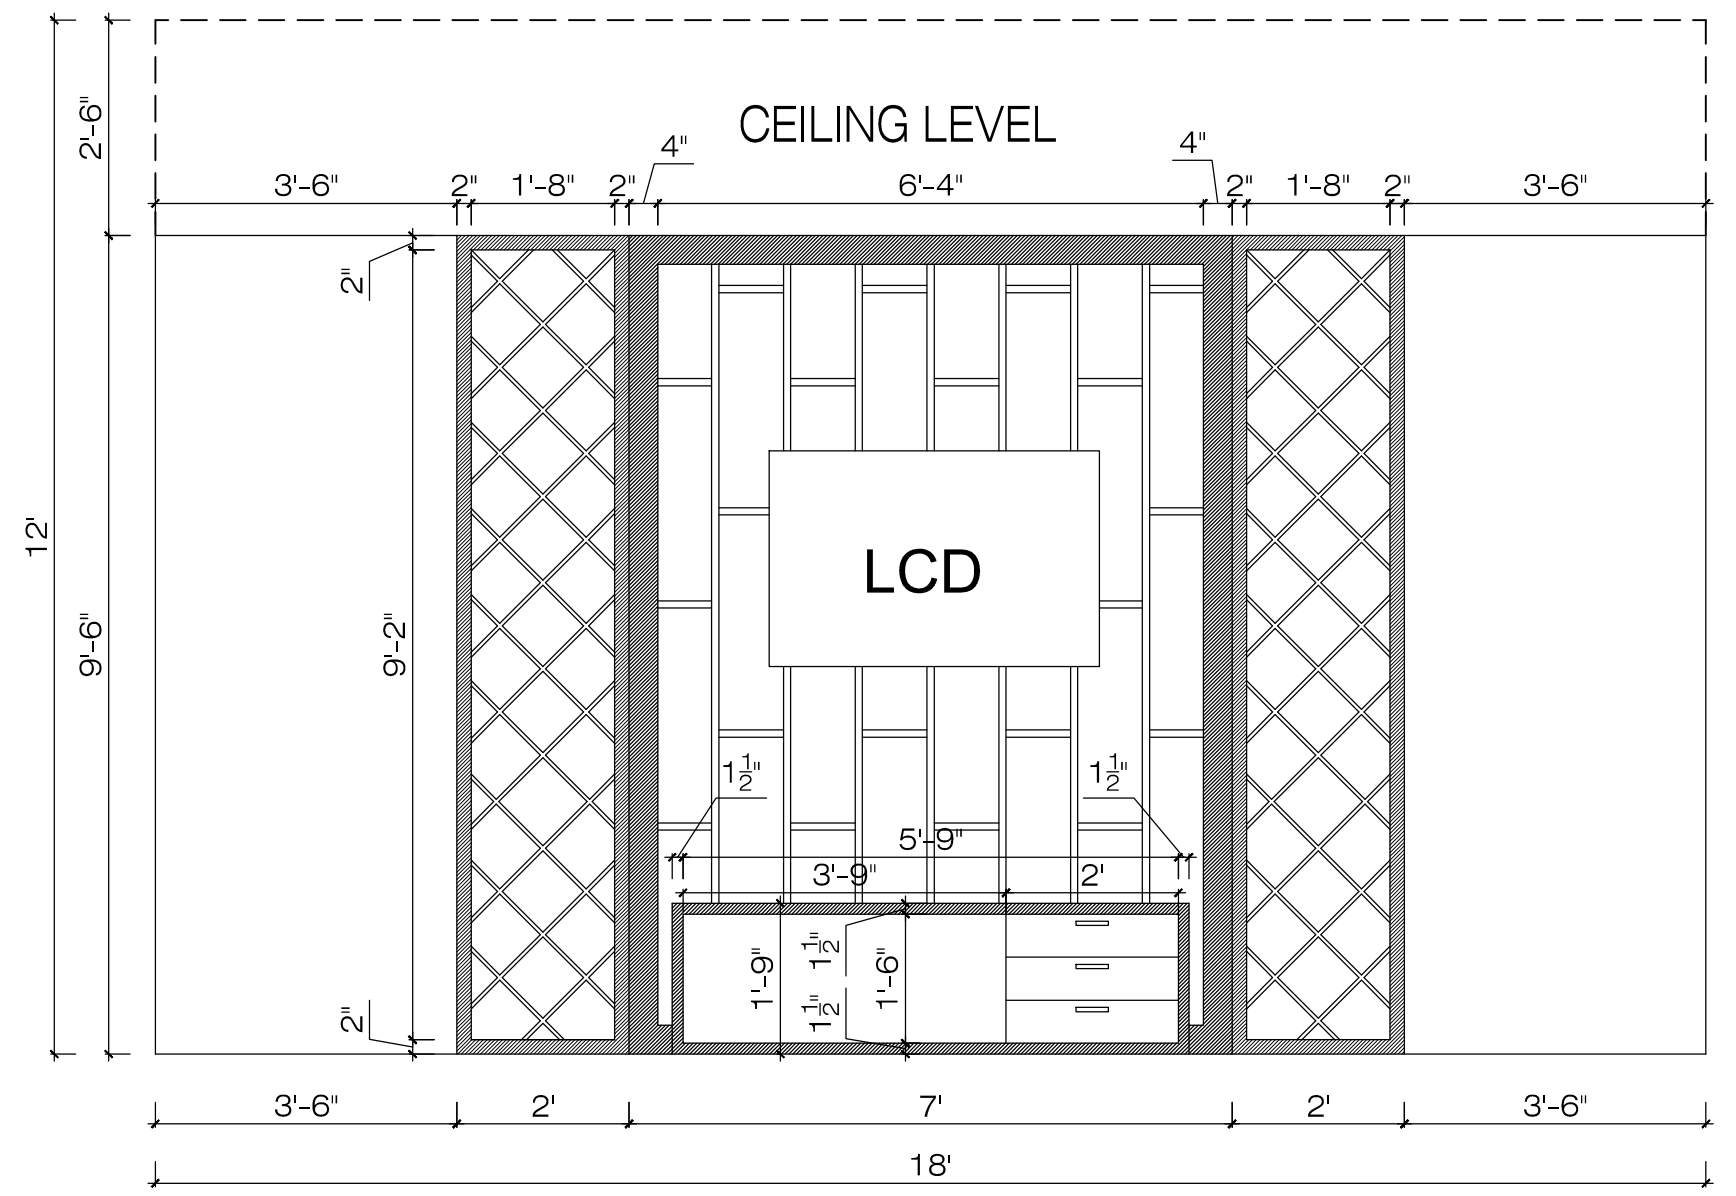

ELEVATION A

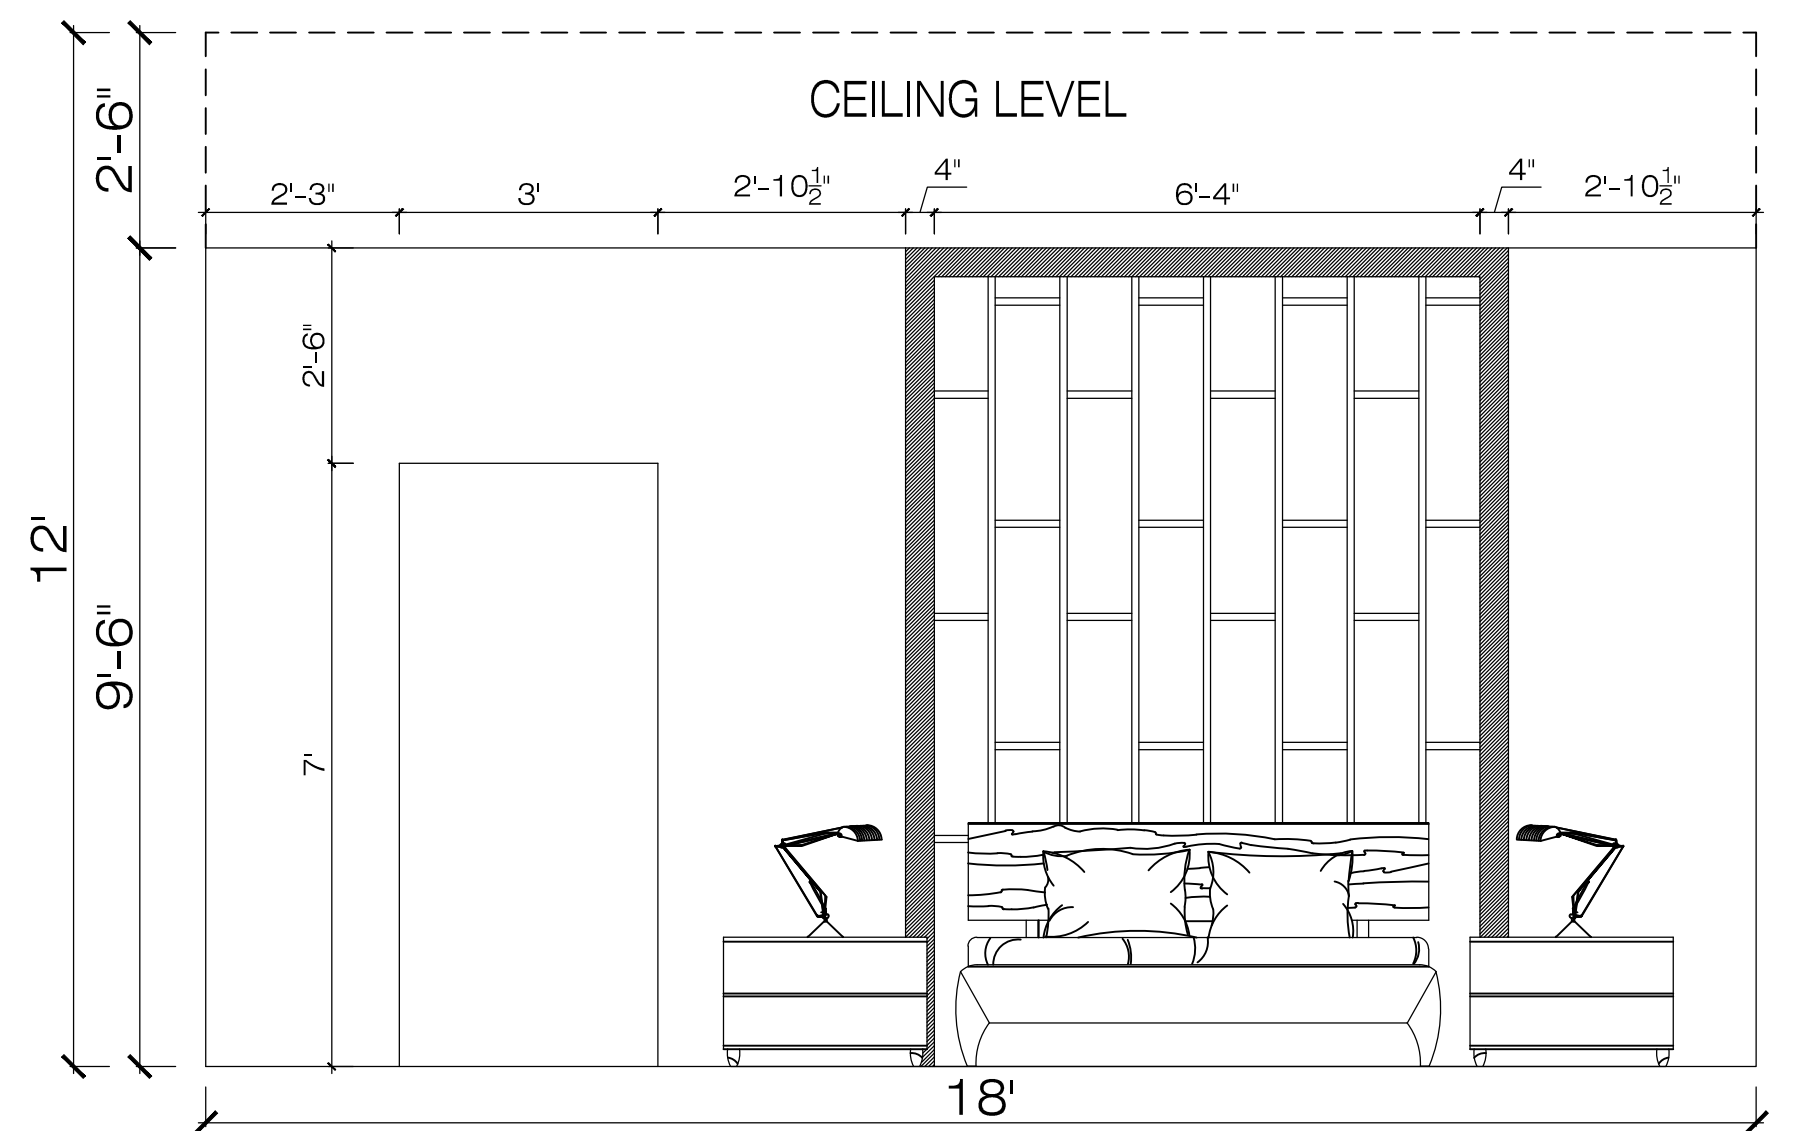

ELEVATION B