



198-SABZWARI COLONY

G.F TV LOUNGE / V1




198-SABZWARI COLONY

G.F TV LOUNGE / V2




198-SABZWARI COLONY


G.F TV LOUNGE / V3

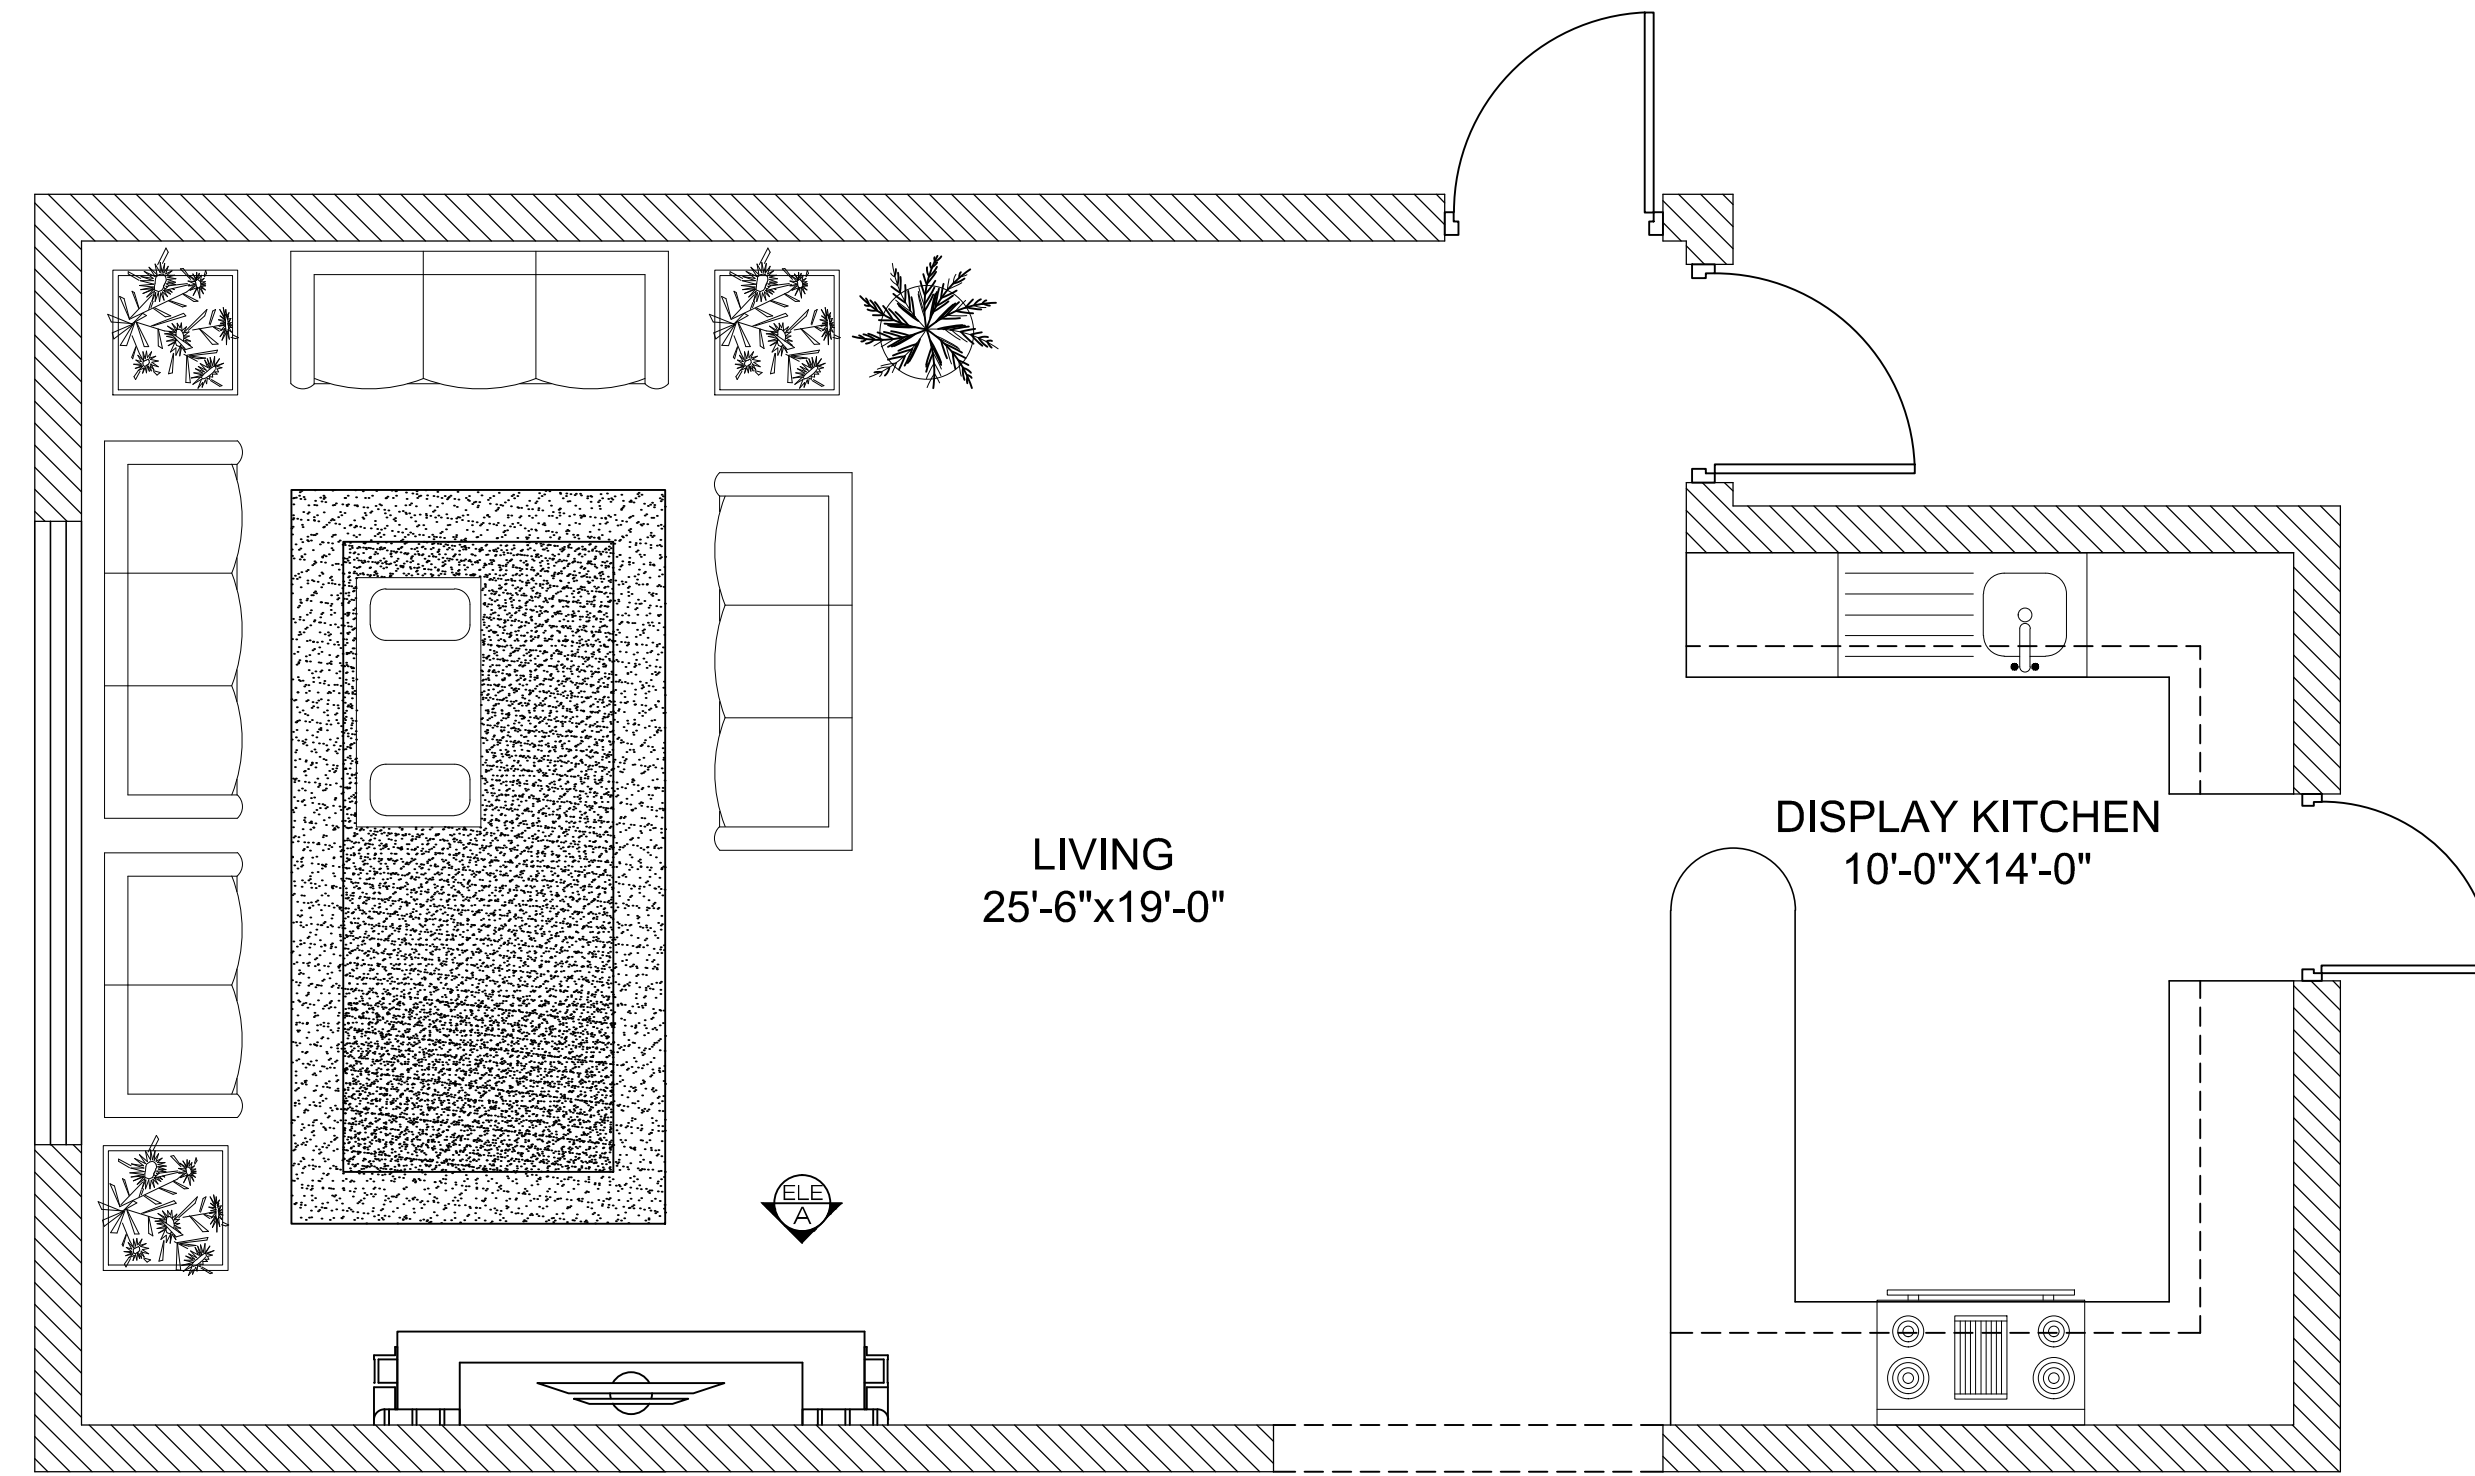


FURNITURE LAYOUT PLAN

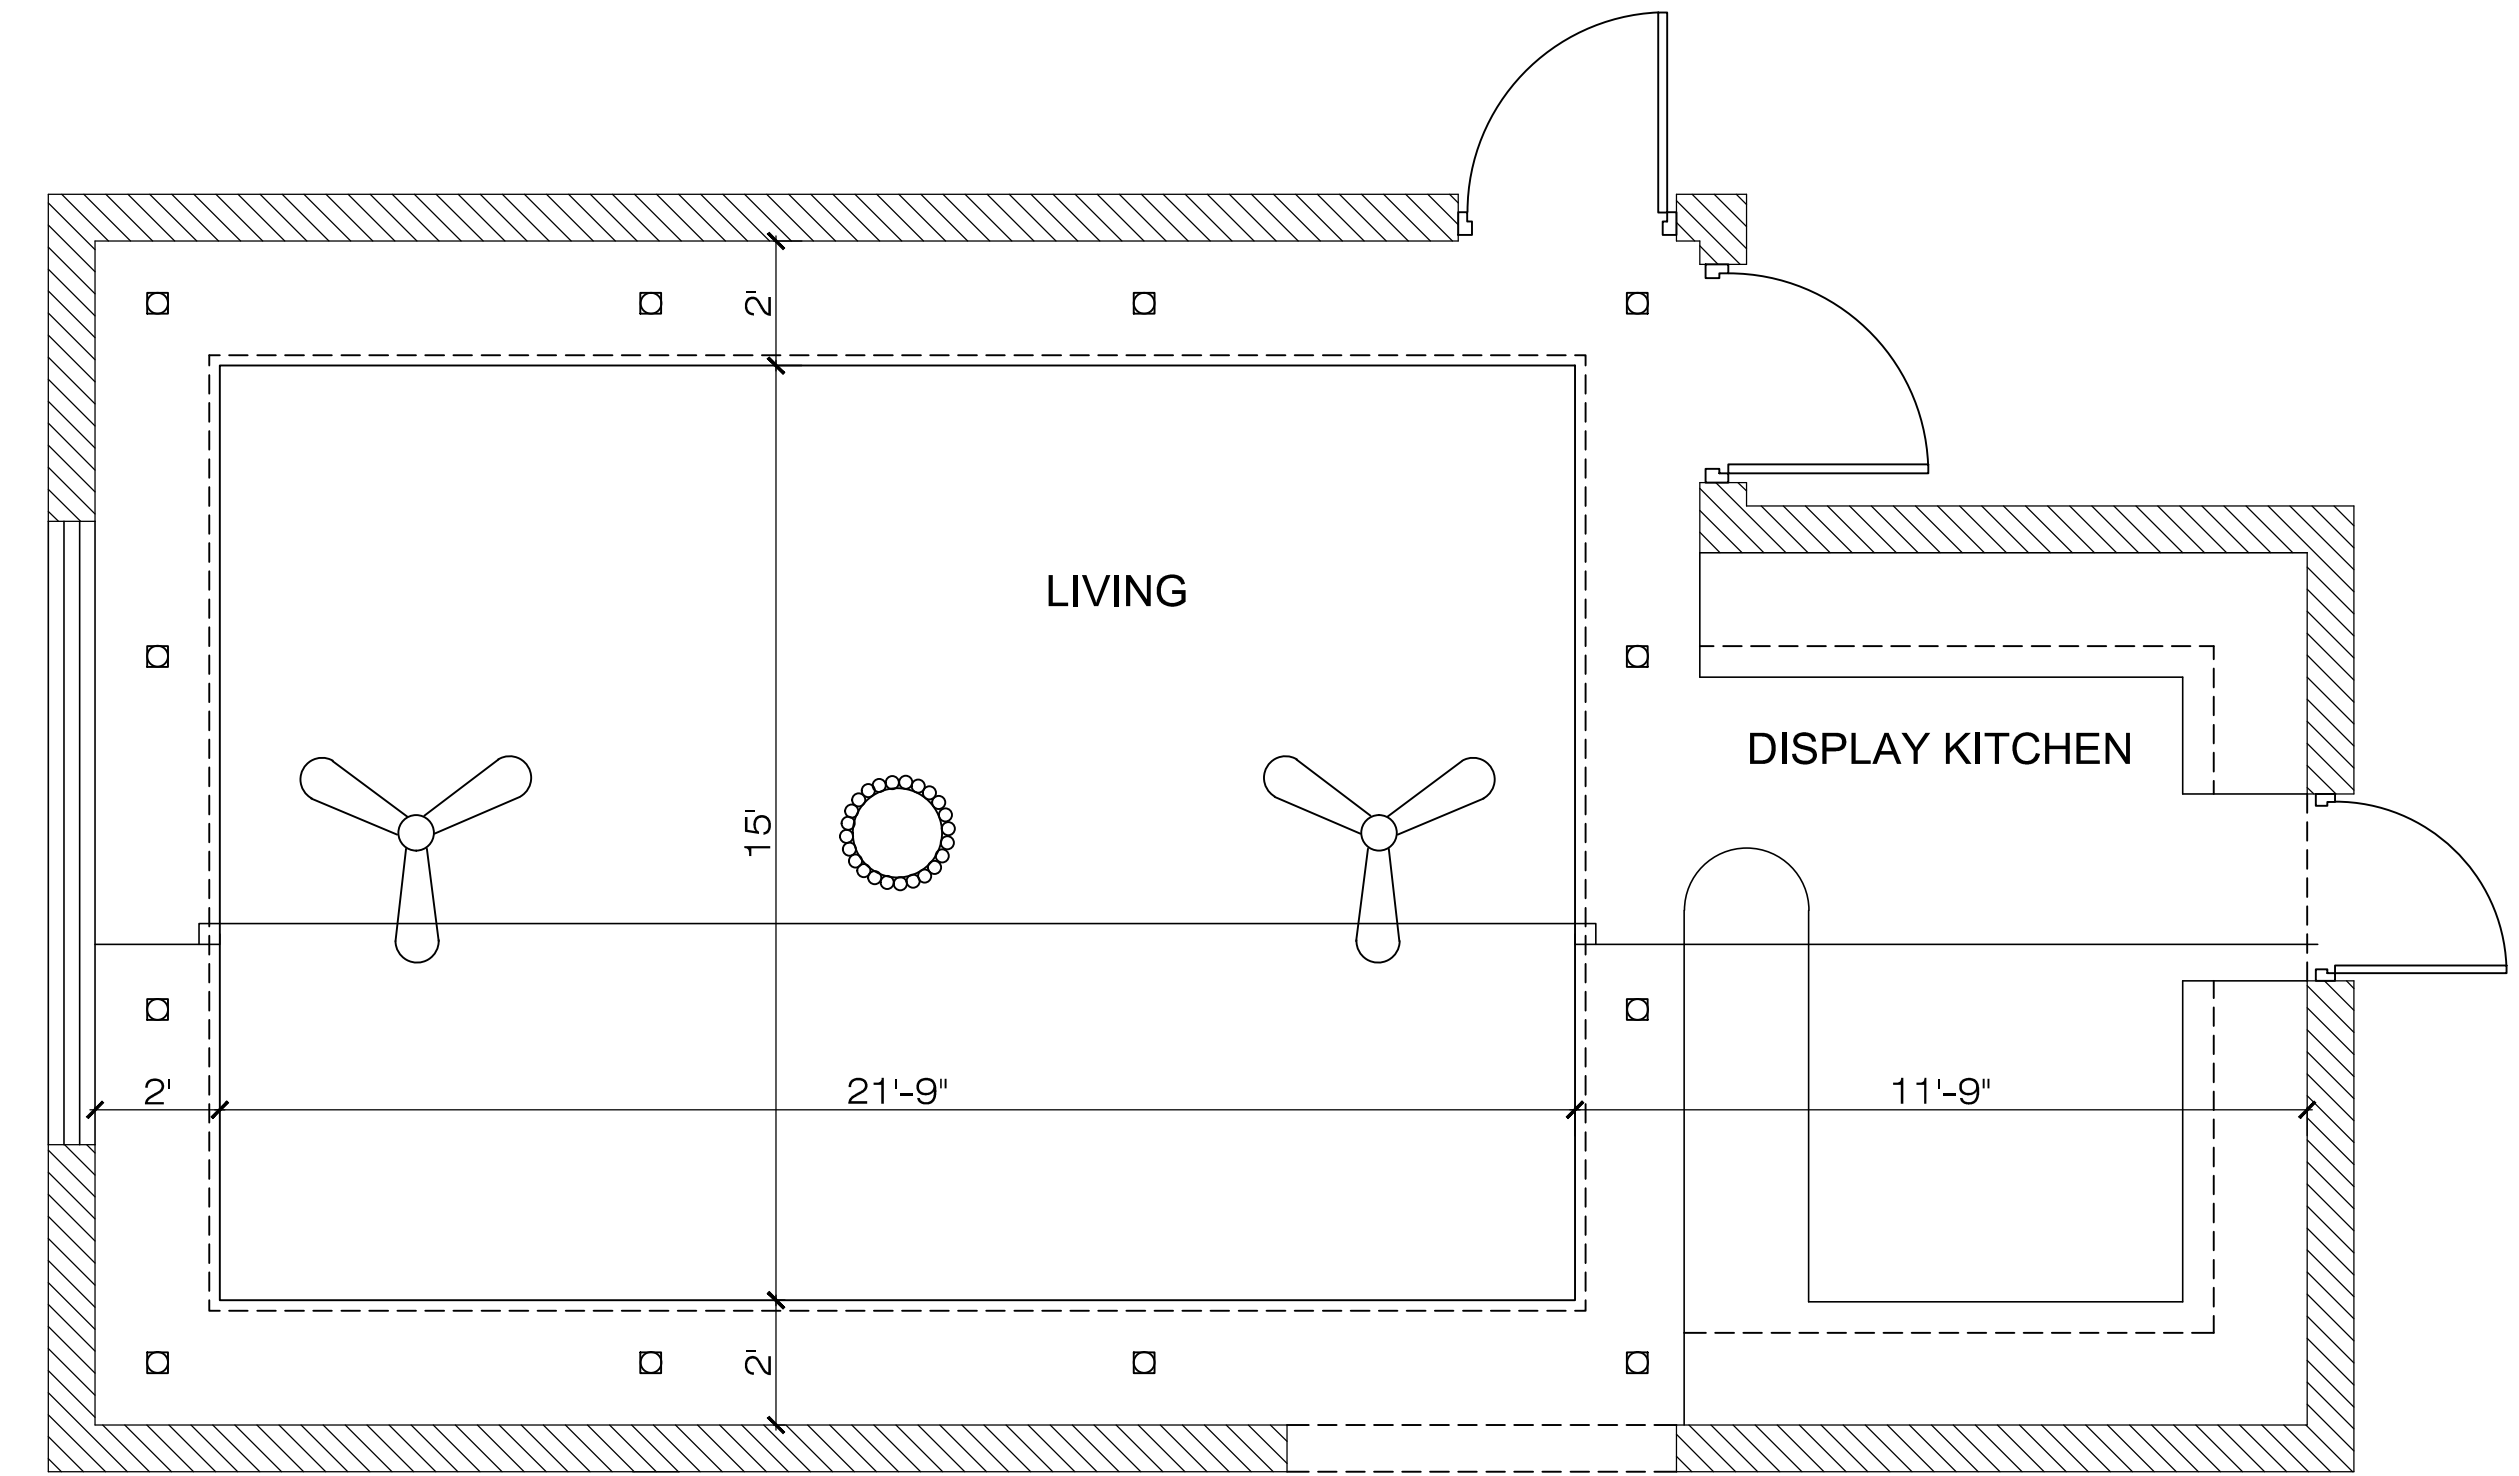

CEILING PLAN

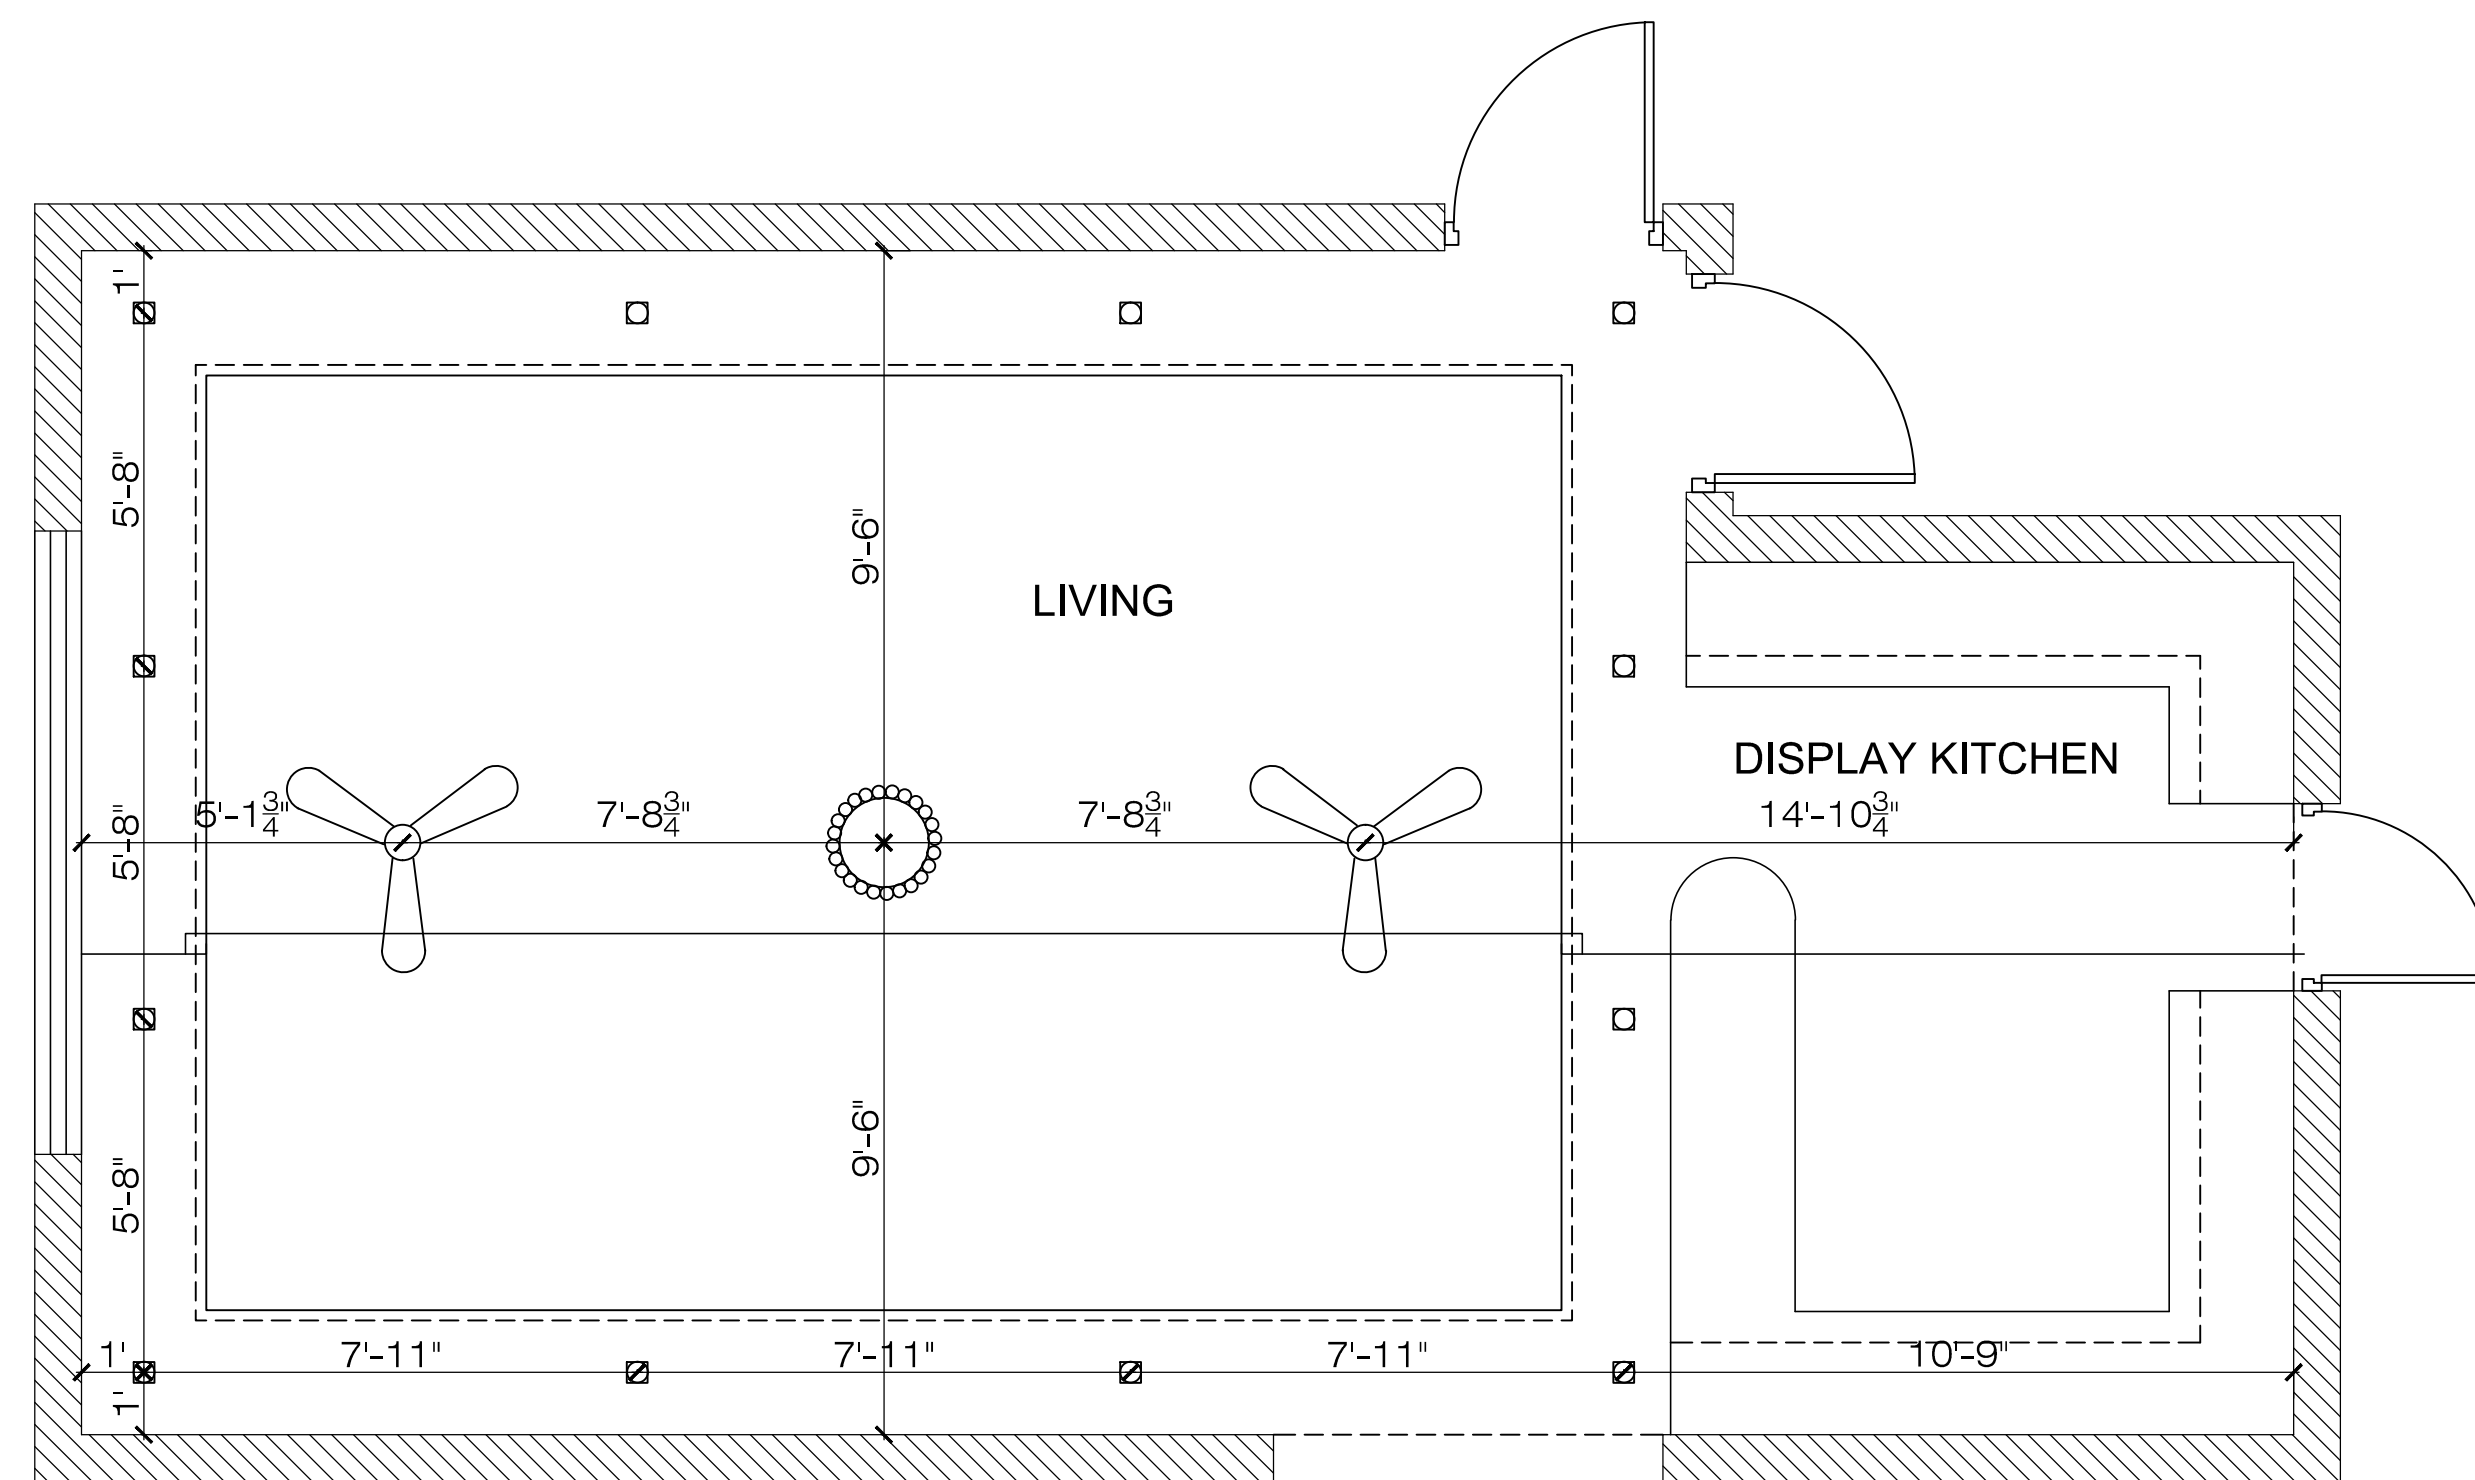

ELECTRICAL POINTS DETAIL

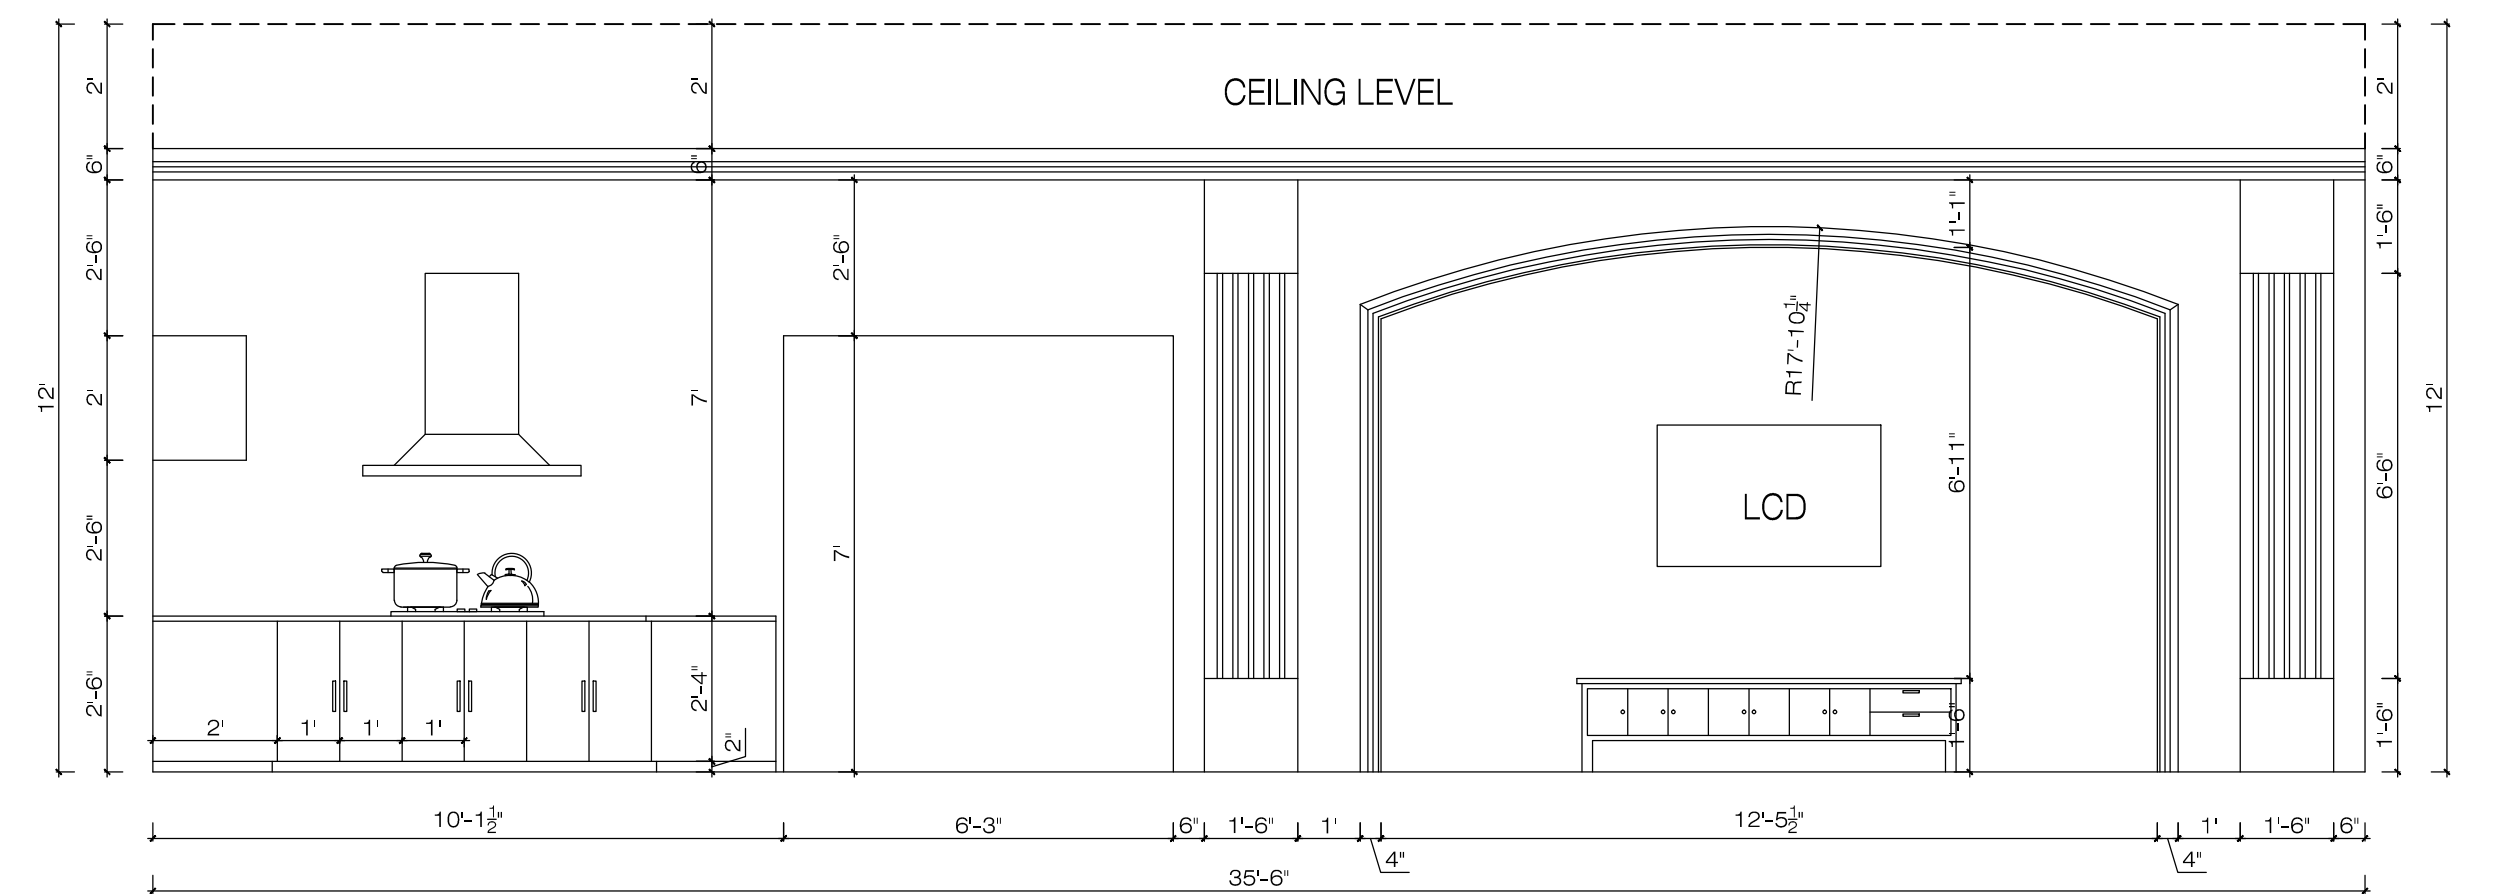

ELEVATION A