


NEIGHBOURS

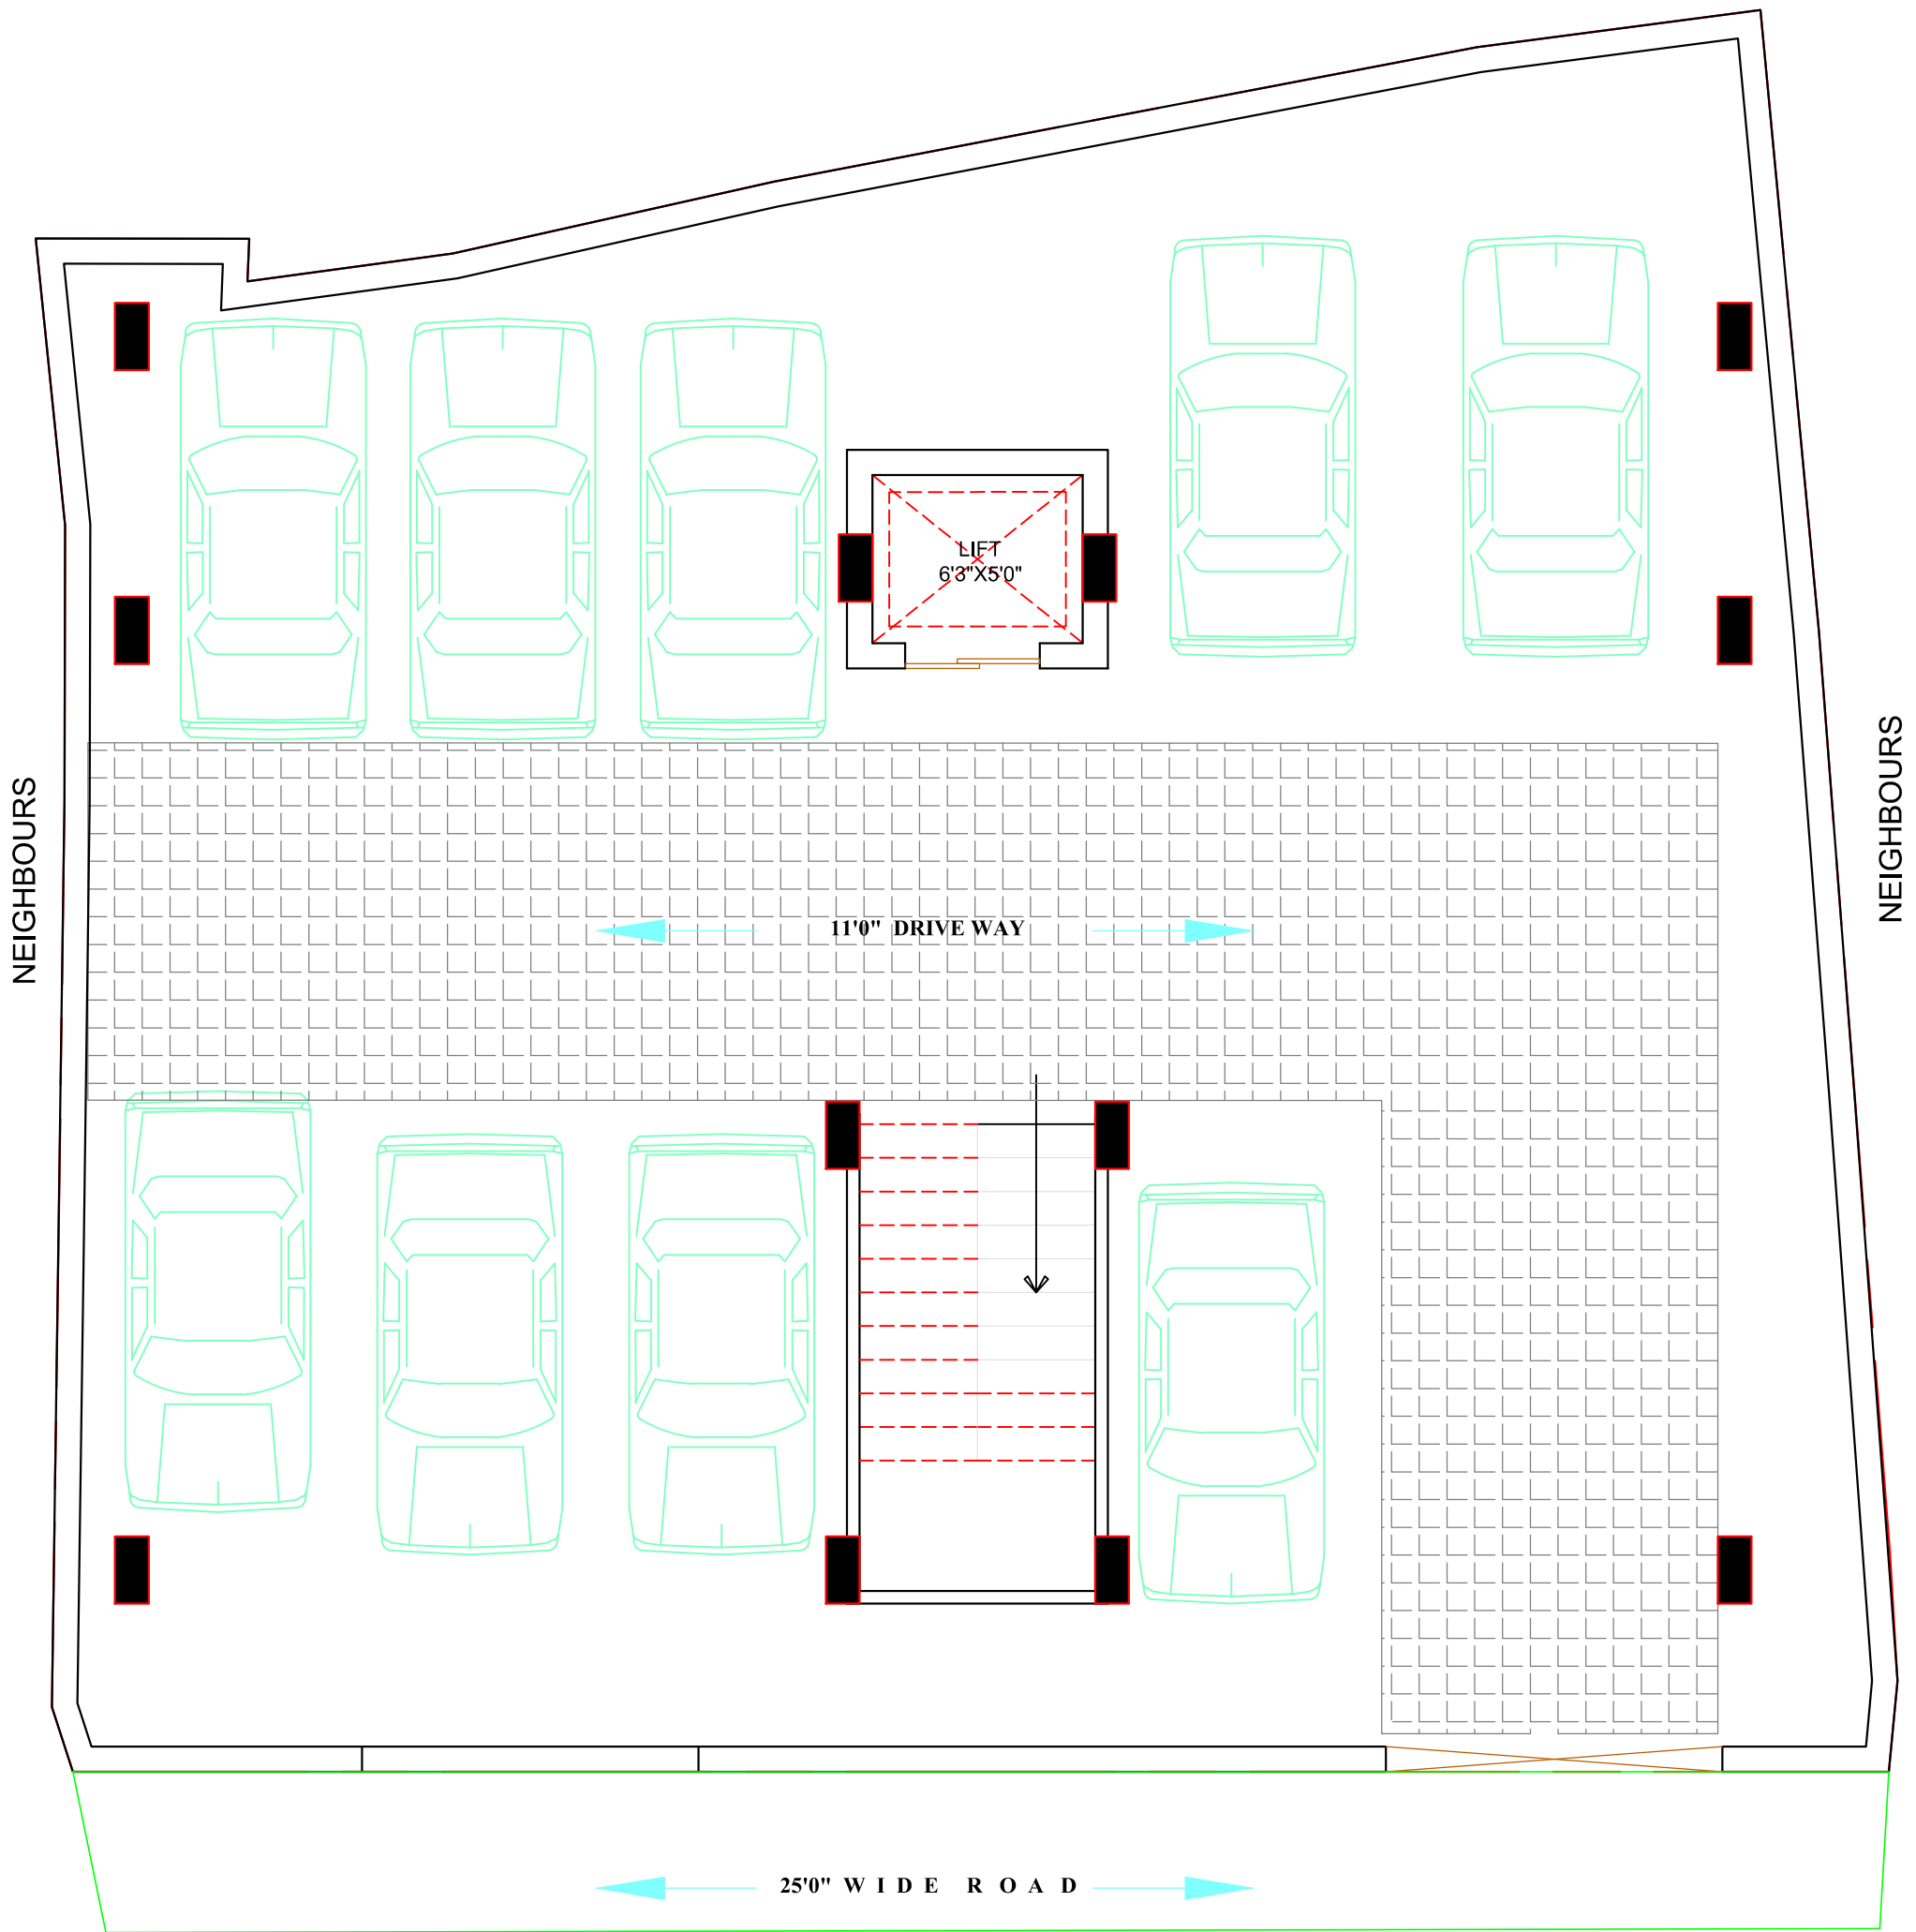

STILT FLOOR / PARKING OPT - 2 REV 1B 2

<p><b>Notes :-</b></p> <p>1.This drawing is property of ATH Architects.                  2. All dimentions and levels are in feet unless other wise specified.                  3.Dot not scale the drawing, only written dimentions are to be followed.                  4.Refer the drawing along with other relevant drawing.                  5.Dimentions should be checked and verified at site before execution of work.                  6.Any discrepancy in the drawing to be brought to the notice of the Architect.</p>	<p>Client :- <b>Mr. MOHAMMED MASIUDDIN</b></p>	<p>Direction :-</p>	<p>Date :- 19/01/2022</p>	<p>PRO.NO :- APTH43D21</p>
	<p>Project Title :- <b>PROPOSED RESIDENTIAL SAIDABAD, HYDERABAD.</b></p>		<p>Drawn:-</p>	
	<p>Drawing Title :- <b>STILT FLOOR / PARKING OPT - 2 REV 1B 2</b></p>		<p>Checked:-</p>	
	<p>TOTAL PLOT AREA : 2554.0 SQFT                  BUILTUP AREA : 1880.0 SQFT</p>		<p>Approved:</p>	<p>Ar.SHAIK MASOOD AHMED</p>
		<p>File Location:-</p>		

**ATH ARCHITECTS**  
 Architect & Interior Designers  
 Delta Heights, Noble Talkies X Road  
 Mallapally Hyderabad.  
 Ph: 7013652486